

62-72-03-07-005

2530 MAYSVILLE *AK*

Raymond Wilkes
12-18-95

Situated in the State of Ohio, County of Muskingum, Township of Springfield, Township 15, Range 14, part of the Northeast Quarter of Section 2, bounded and described as follows:

Commencing at a stone found at the Southwest Corner of the Northeast Quarter of Section 2; Thence North 53 33'17" East 864.52 feet to a concrete monument found on U.S. Route 22 Southerly right of way line; Thence along U.S. Route 93 right of way line the next six courses and distances: South 14 27'39" East 12.31 feet to a concrete monument, North 75 34'07" East 429.93 feet to a point, South 14 25'53" East 35.00 feet to a point, North 75 34'07" East 1100.13 feet to a point, South 14 25'53" East 25.00 feet to a point, and North 75 34'07" East 52.68 feet to an iron pin set the place of beginning; Thence along the South right of way of U.S. Route 22 North 75 34'07" East 272.32 feet to a point; Thence South 14 25'53" East 38.96 feet to a point; Thence South 48 46'07" East 15.47 feet to a point in Shaw Road; Thence in Shaw Road the next two courses and distances: South 39 09'10" West 120.79 feet to a point and South 33 37'04" West 38.57 feet to a point; Thence leaving Shaw Road South 75 34'07" West 137.08 feet to an iron pin set passing an iron pin set at 50.00 feet; Thence North 21 20'16" West 150.32 feet to the place of beginning containing 0.777 Acres more or less:

Being part of Auditor's Parcel Number 62-62-72-03-07-000.

Bearings are based on the South Line of the Southwest Quarter of Section 2 bearing South 83 40'29" East.

Iron pins set are number five reinf. bars 30 inches long with plastic I.D. caps.

Ref. Deed Vol. 1030 page 17.

DESCRIPTION APPROVED
FOR AUDITORS TRANSFER


BY *R.L. Daniels*
12-19-95



Survey and Description By:

**OFFICE COPY
NOT RECORDABLE**

R.L. Daniels Reg. Surveyor #5410

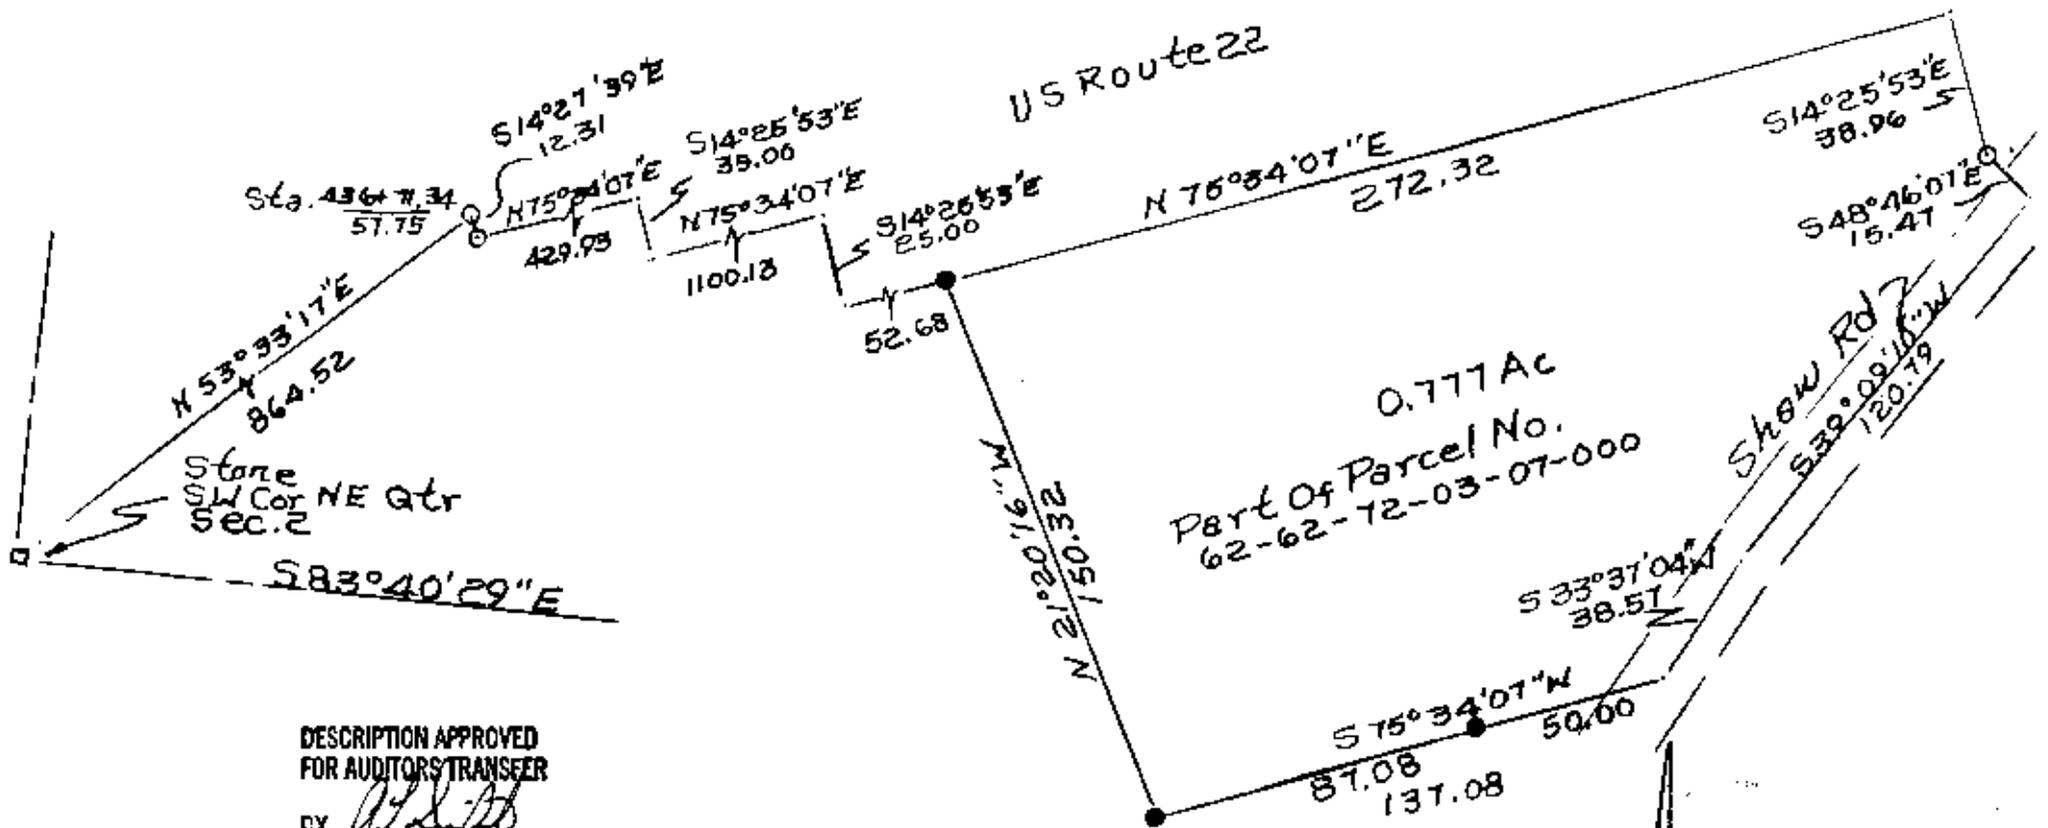

DESCRIPTION APPROVED
FOR AUDITORS TRANSFER

BY RLD
12-19-95

Ray Wilkes
Muskingum County, Springfield Twp.,
T15, R14, P14 of Section 2
R.L. Daniels Reg. Surveyor No. 5410
12-19-95

**OFFICE COPY
NOT RECORDABLE**