

SITUATED IN


The State of Ohio, County of Muskingum, Township
of Newton and Township of Springfield, Sec. 1,
T15, R14.

BASIS OF BEARING

Bearings are based on State
Plane Grid Coordinates, NAD83,
Ohio South, per GPS Observation.

LEGEND

- Unmarked Point
- ⊙ Iron Pin Set, 5/8" rebar
- Iron Pin Found
- ⊗ PK Nail Set
- ⌵ Property Hook
- ⊗ Axle Found
- Pipe Found

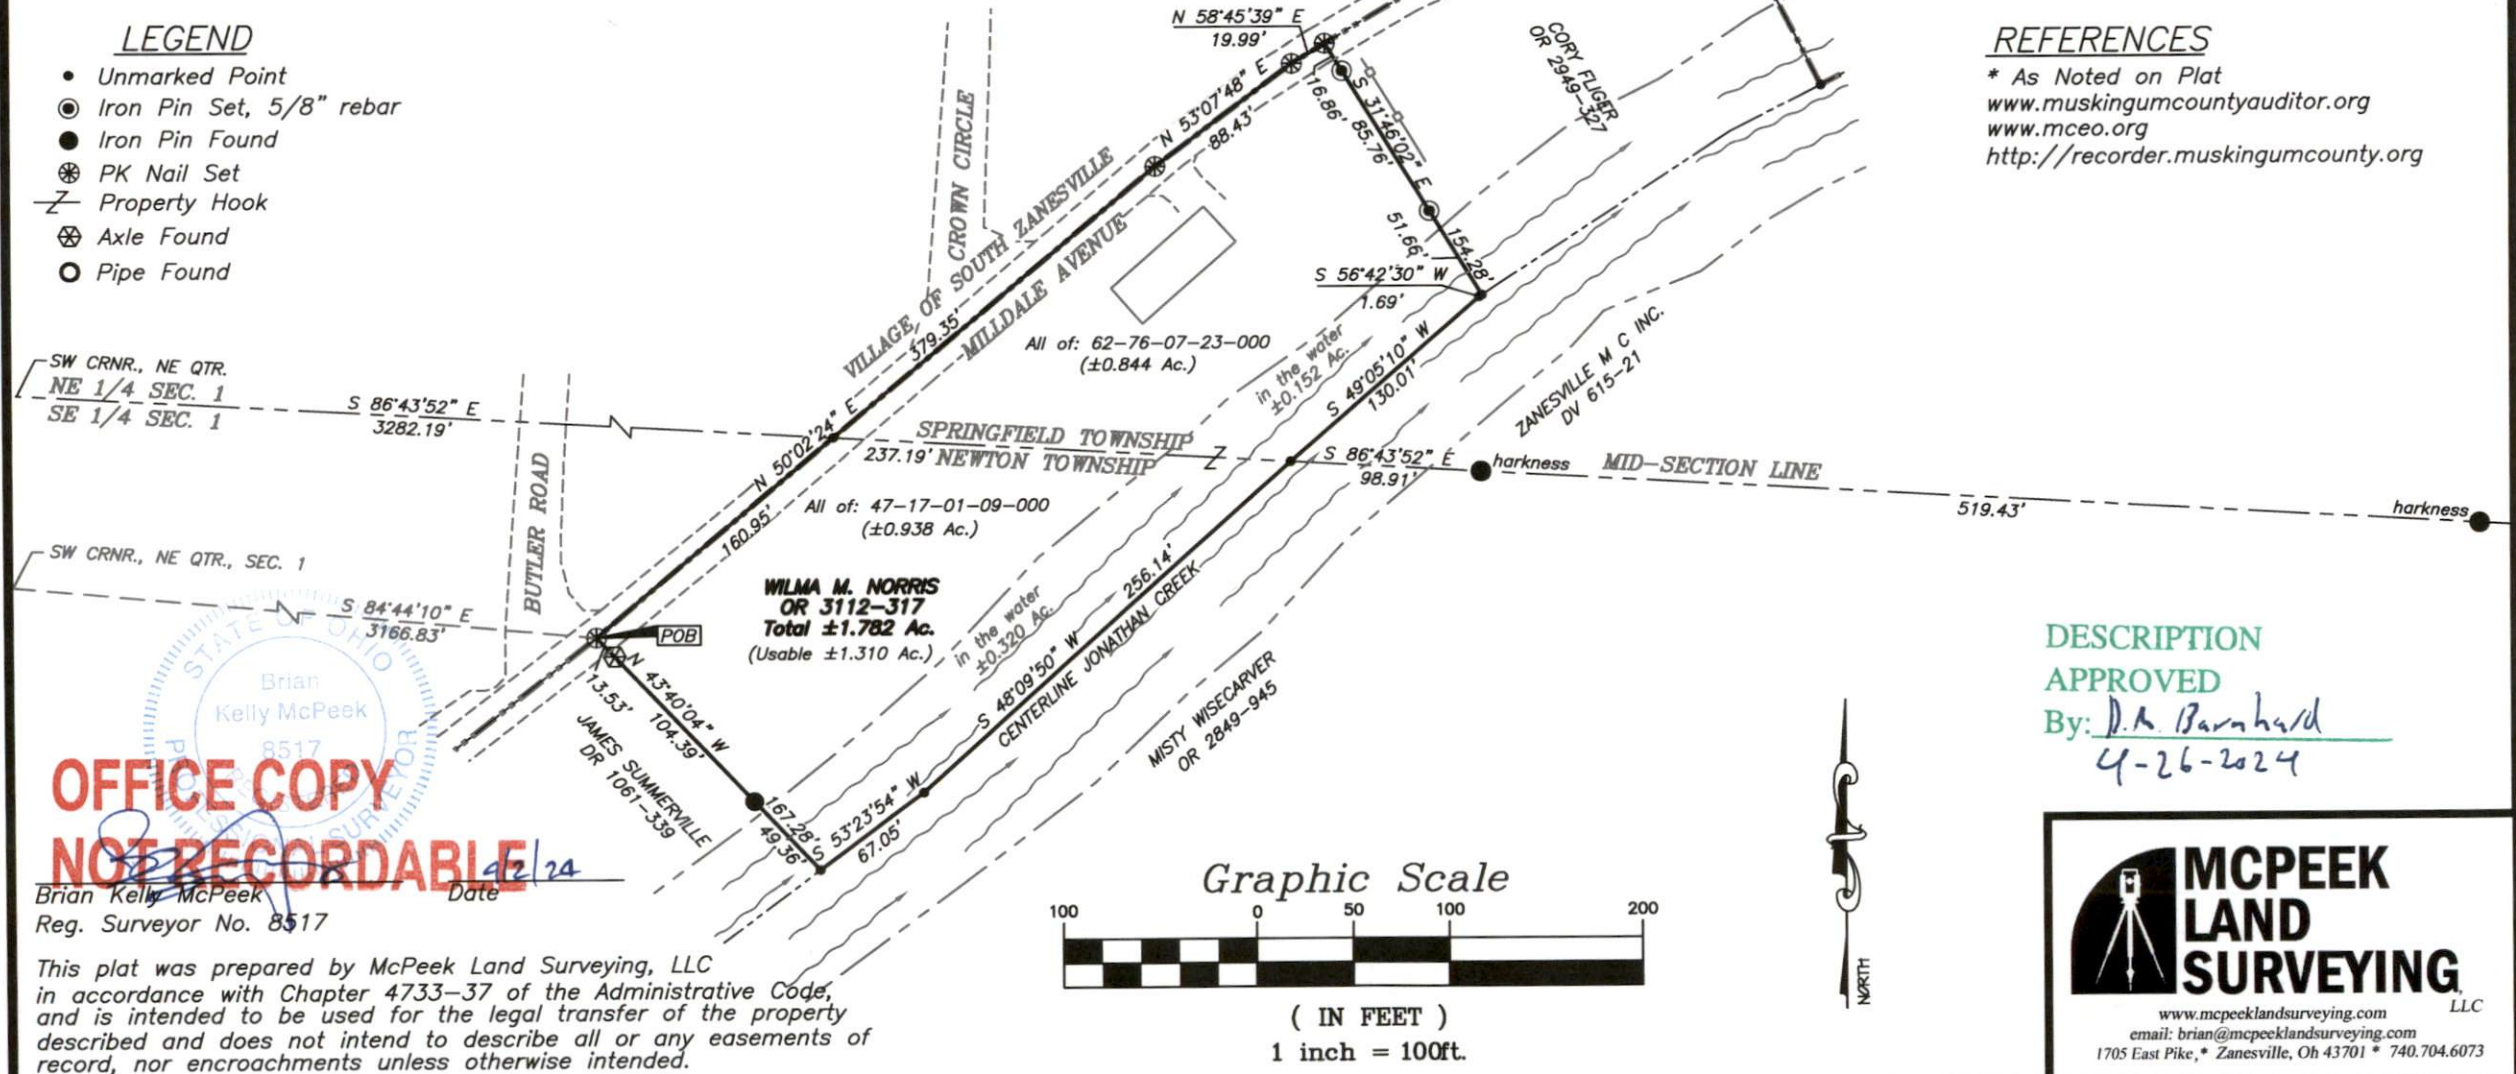

Re-Survey


REFERENCES

* As Noted on Plat
www.muskingumcountyauditor.org
www.mceo.org
<http://recorder.muskingumcounty.org>

DESCRIPTION
APPROVED

By: D.A. Barnard
4-26-2024

Graphic Scale

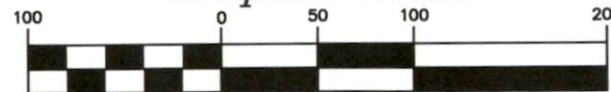

(IN FEET)
1 inch = 100ft.



www.mcpeeklandsurveying.com
email: brian@mcpeeklandsurveying.com
1705 East Pike, * Zanesville, Oh 43701 * 740.704.6073

OFFICE COPY
NOT RECORDABLE

Brian Kelly McPeek
Reg. Surveyor No. 8517

This plat was prepared by McPeek Land Surveying, LLC
in accordance with Chapter 4733-37 of the Administrative Code,
and is intended to be used for the legal transfer of the property
described and does not intend to describe all or any easements of
record, nor encroachments unless otherwise intended.