

Legal Description

Situated in the State of Ohio, County of Muskingum,
Township of Springfield, Section 5, Township 11, Range 13
and being further described as follows:

Commencing at a Stone at the Northwest Corner of Section 5
Thence S $87^{\circ}26'E$ for 1802.41 feet along the North Line
of Said Section to a point on the Easterly right of way
of Conrail railroad, Thence S $11^{\circ}01'44"E$ along said
right of way for 198 feet to a point; Thence S $78^{\circ}58'16"W$
for 25 feet to a point; Thence S $11^{\circ}01'44"E$ along
said right of way for 764.30 feet to the point of
beginning;

Thence N $78^{\circ}58'16"E$ for approximately 130 feet to
the Low water mark of the Muskingum River, passing
through iron pins at 25 feet and 95 feet;

Thence S $11^{\circ}01'44"E$ for 49.76 feet along the Low
Water Line to a point;

Thence S $78^{\circ}51'55"W$ for 130 feet to a point on said
East right of way, passing through an axle at 79.26 feet;

Thence N $11^{\circ}01'44"W$ for 50 feet to the point of
beginning containing 0.15 Acres

Surveyed by Loren C. Camp on August 17th 1982
Registration # 5-5843


Excepting a 10 foot right of way across the west end
of above lot

Prior Deed Ref Vol 804 Pg 62

**OFFICE COPY
NOT RECORDABLE**

DESCRIPTION APPROVED
for Auditor's transfer
By W. N. Dumas
7-23-82

DESCRIPTION APPROVED
for Auditor's transfer
By W. N. Dumas
7-22-82

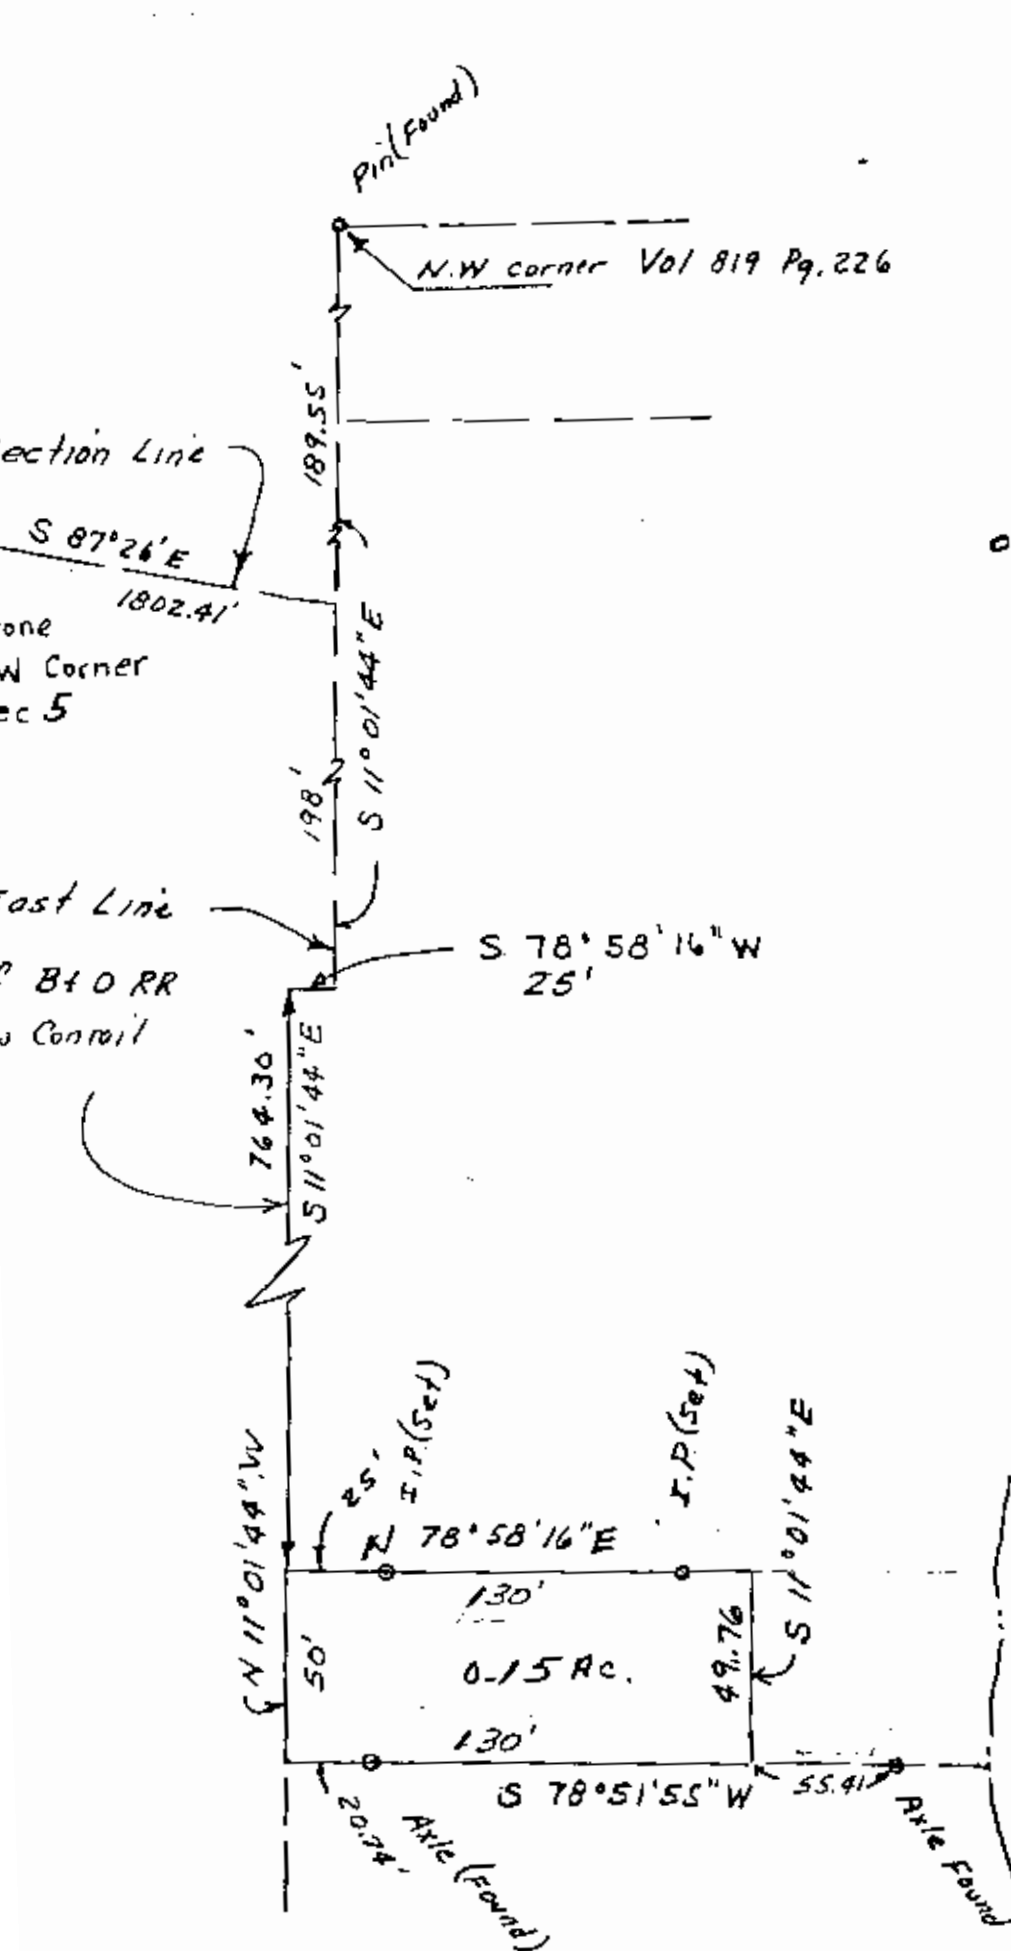

O.I.P. denotes
5/8" rebar

DESCRIPTION APPROVED
for Auditor's transfer
By W. H. Demaree

7-23-82

**OFFICE COPY
NOT RECORDABLE**

7/17/82

Reg # 5-5843

DESCRIPTION APPROVED
for Auditor's transfer

By J. L. Haines 7-22-82