

62-78-0322

2375 OLD RIVER RD

JOHN R. MARSHALL
REGISTERED SURVEYOR
530 LONGVIEW AVENUE
ZANESVILLE, OHIO

Situated in the State of Ohio, County of Muskingum and Township of Springfield.

Being a part of the northwest quarter of section 5; township 11, range 13 bounded and described as follows:

Commencing at the northwest corner of said northwest quarter of section 5; thence north 89 degrees 19 minutes east along the section line a distance of 1226.05 feet to a point in county road 6; thence south 02 degrees 30 minutes east along said road a distance of 222.30 feet to a point; thence south 00 degrees 54 minutes west along said road a distance of 206.12 feet to the true place of beginning for the parcel herein intended to be described; thence continuing along said road south 10 degrees 14 minutes 23 seconds east a distance of 191.40 feet to a point; thence south 79 degrees 50 minutes west a distance of 305.45 feet to an iron pin and passing through an iron pin at 20.00 feet; thence north 30 degrees 07 minutes west a distance of 100.70 feet to an iron pin; thence north 46 degrees 01 minutes east a distance of 138.71 feet to an iron pin; thence north 54 degrees 17 minutes east a distance of 84.50 feet to an iron pin; thence north 85 degrees 38 minutes east a distance of 129.03 feet to an iron pin; thence south 89 degrees 05 minutes east a distance of 20.09 feet to the true place of beginning, containing One and Thirty Three (1.33) hundredths acres more or less.

Subject to the easement of all legal highways.

This description was written April 8, 1988 by John R. Marshall registered surveyor No. 5307.

DESCRIPTION APPROVED
FOR AUDITOR'S TRANSFER

BY

J. J. Nankle


4-11-88

OFFICE COPY
NOT RECORDABLE

JOHN R. MARSHALL
E&G SURVEYOR
530 LONGVIEW AVENUE
ZANESVILLE, OHIO



SCALE: 1" = 50'

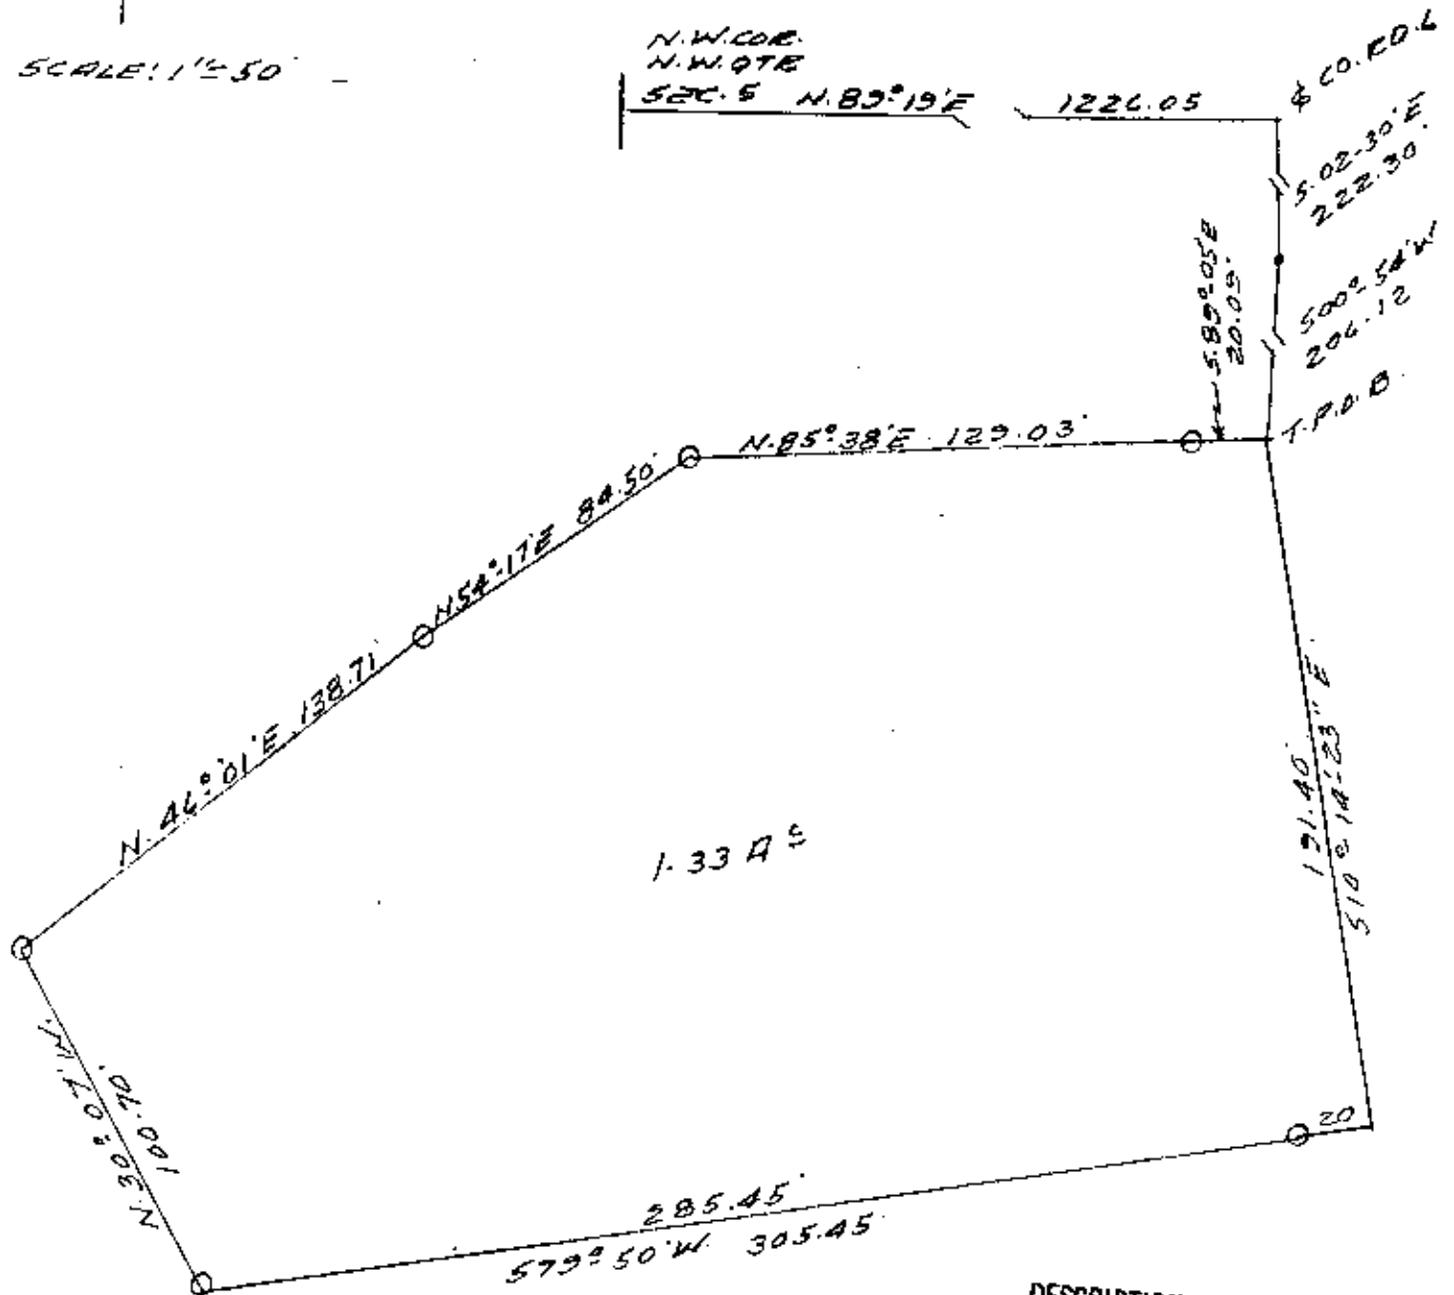

PLAT SHOWING
H.E. WINSOR
544-522

DESCRIPTION APPROVED
FOR AUDITOR'S TRANSFER

BY J. R. Marshall
4-11-88

BEING A PART OF THE NORTHWEST
QUARTER OF SECTION 5, TOWNSHIP
11, RANGE 13, SPRINGFIELD TOWNSHIP,
MUSKINGUM COUNTY, OHIO.

PARCEL NO - 62-62-78-03-22-000

OFFICE COPY
NOT RECORDABLE

John R. Marshall
REG. SURVEYOR 507

DATE: APRIL 8, 1988