

66-01-06-08-001 B

SITUATED IN

The State of Ohio, County of Muskingum Township of Union, and being a part of the W1/2 of Sec. 6, T1, R5.

DESCRIPTION

APPROVED

By: *[Signature]*

Survey Split

BASIS OF BEARING

Bearings are based on State Plane Grid Coordinates, NAD83, Ohio South, per GPS Observation.



REFERENCES

* As Noted on Plat
www.muskingumcountyauditor.org
www.mceo.org
http://recorder.muskingumcounty.org

Previous Surveys by:
Binkley & Dinan

LEGEND

- ▲ Railroad Spike Found
- △ Railroad Spike Set
- Iron Pin Found
- Pipe Found w/cap
- ⊠ Stone Found
- Property Hook
- ⊙ Iron Pin Set

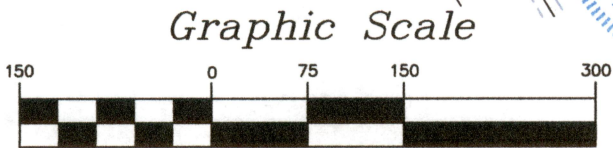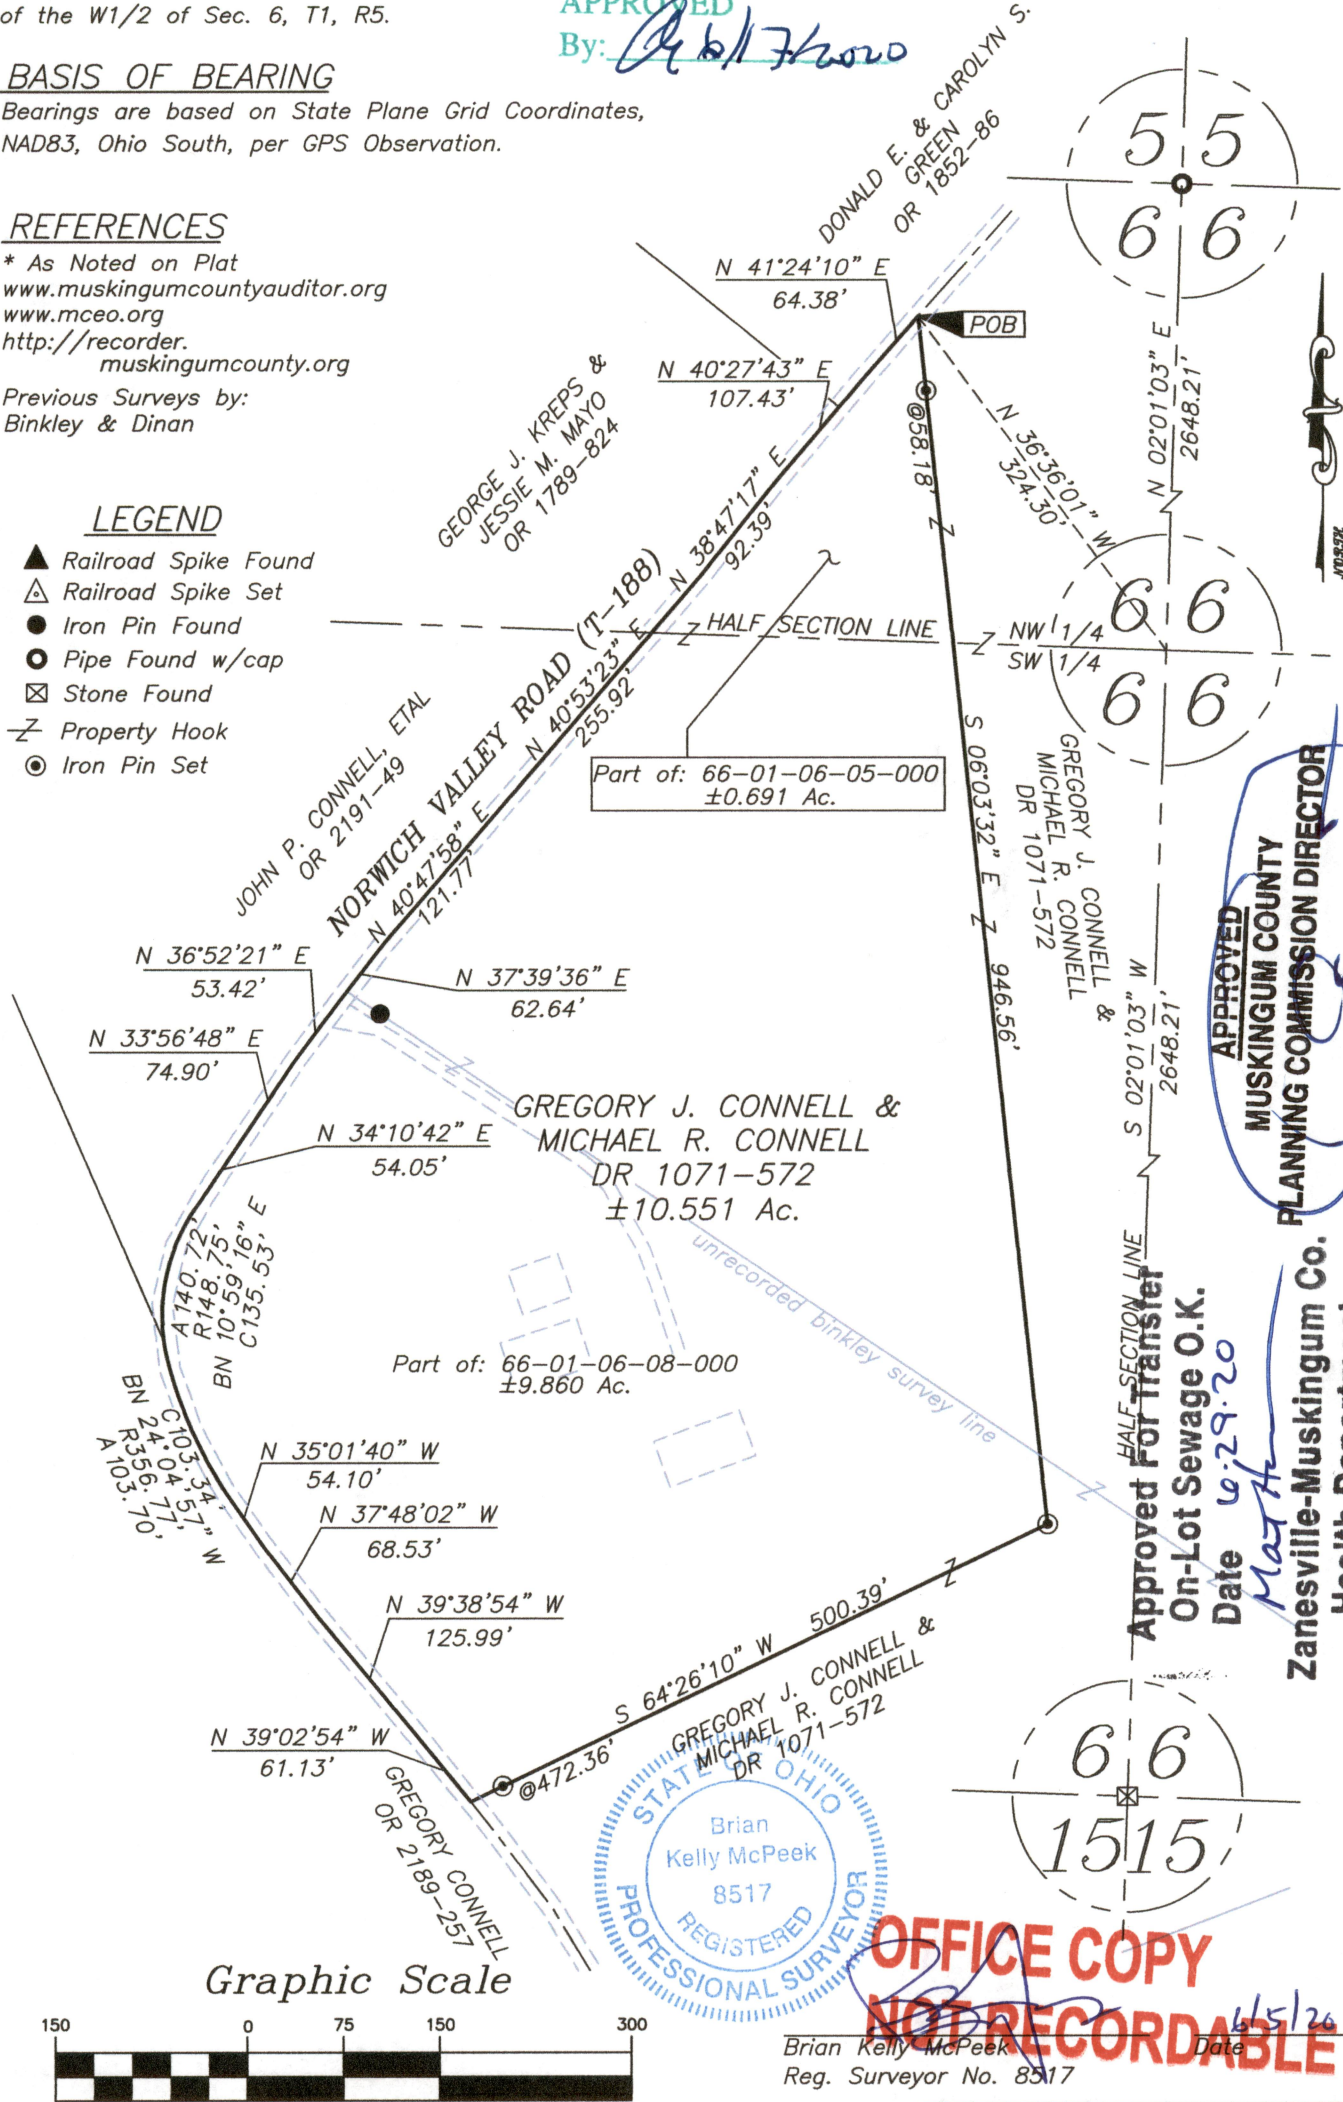

(IN FEET)
1 inch = 150 ft.

This plat was prepared by McPeek Land Surveying, LLC in accordance with Chapter 4733-37 of the Administrative Code, and is intended to be used for the legal transfer of the property described and does not intend to describe all or any easements of record, nor encroachments unless otherwise intended.



Brian Kelly McPeek
Reg. Surveyor No. 8517

OFFICE COPY
NOT RECORDABLE



www.mcpeeklandsurveying.com
email: brian@mcpeeklandsurveying.com
340 Robin Hood Ln., * Zanesville, Oh 43701 * 740.704.6073

APPROVED
MUSKINGUM COUNTY
PLANNING COMMISSION DIRECTOR

Approved for Transfer
On-Lot Sewage O.K.
Date 6/29/20

Zanesville-Muskingum Co.
Health Department

Fee Paid

Date