

This property is subject to all easements, rights-of-way or restrictions, whether recorded or implied

ALAN DONAKER SURVEYING
19849 TR 383
Walhonding, OH 43843
Telephone: (740) 327-7001
Fax: (740) 327-6101



TRACT 2
Leonard & Opal Goff
DR 426-403 &
DR 367-40 (part)
#66-01-06-17-000 (part)
0.992 AC. +/-

TRACT 3
Leonard & Opal Goff
DR 426-403 &
DR 367-40 (part)
#66-01-06-17-000 (part)
1.550 AC. +/-

Pertinent Documents: Tax Map
all Deeds and Plats shown
Surveys by: W. J. Biedenbach,
Joseph T. Spilker, L. Peter
Dietrich, Earl R. Donaker
Bearings are based on
DR 1105-580 and are for
angular calculations only
Flood Plain panel
#390425 0151 C Zone X

TRACT 1
(To be transferred to
adjoiner #66-01-06-17-001)
Not to be used as a separate
building site or transferred as an
independent parcel in the future
without Planning Commission
approval in accordance with
applicable subdivision regulations

Leonard & Opal Goff
DR 426-403 &
DR 367-40 (part)
#66-01-06-17-000 (part)
0.591 AC. +/-

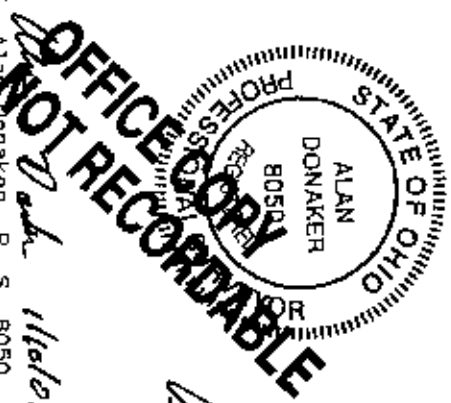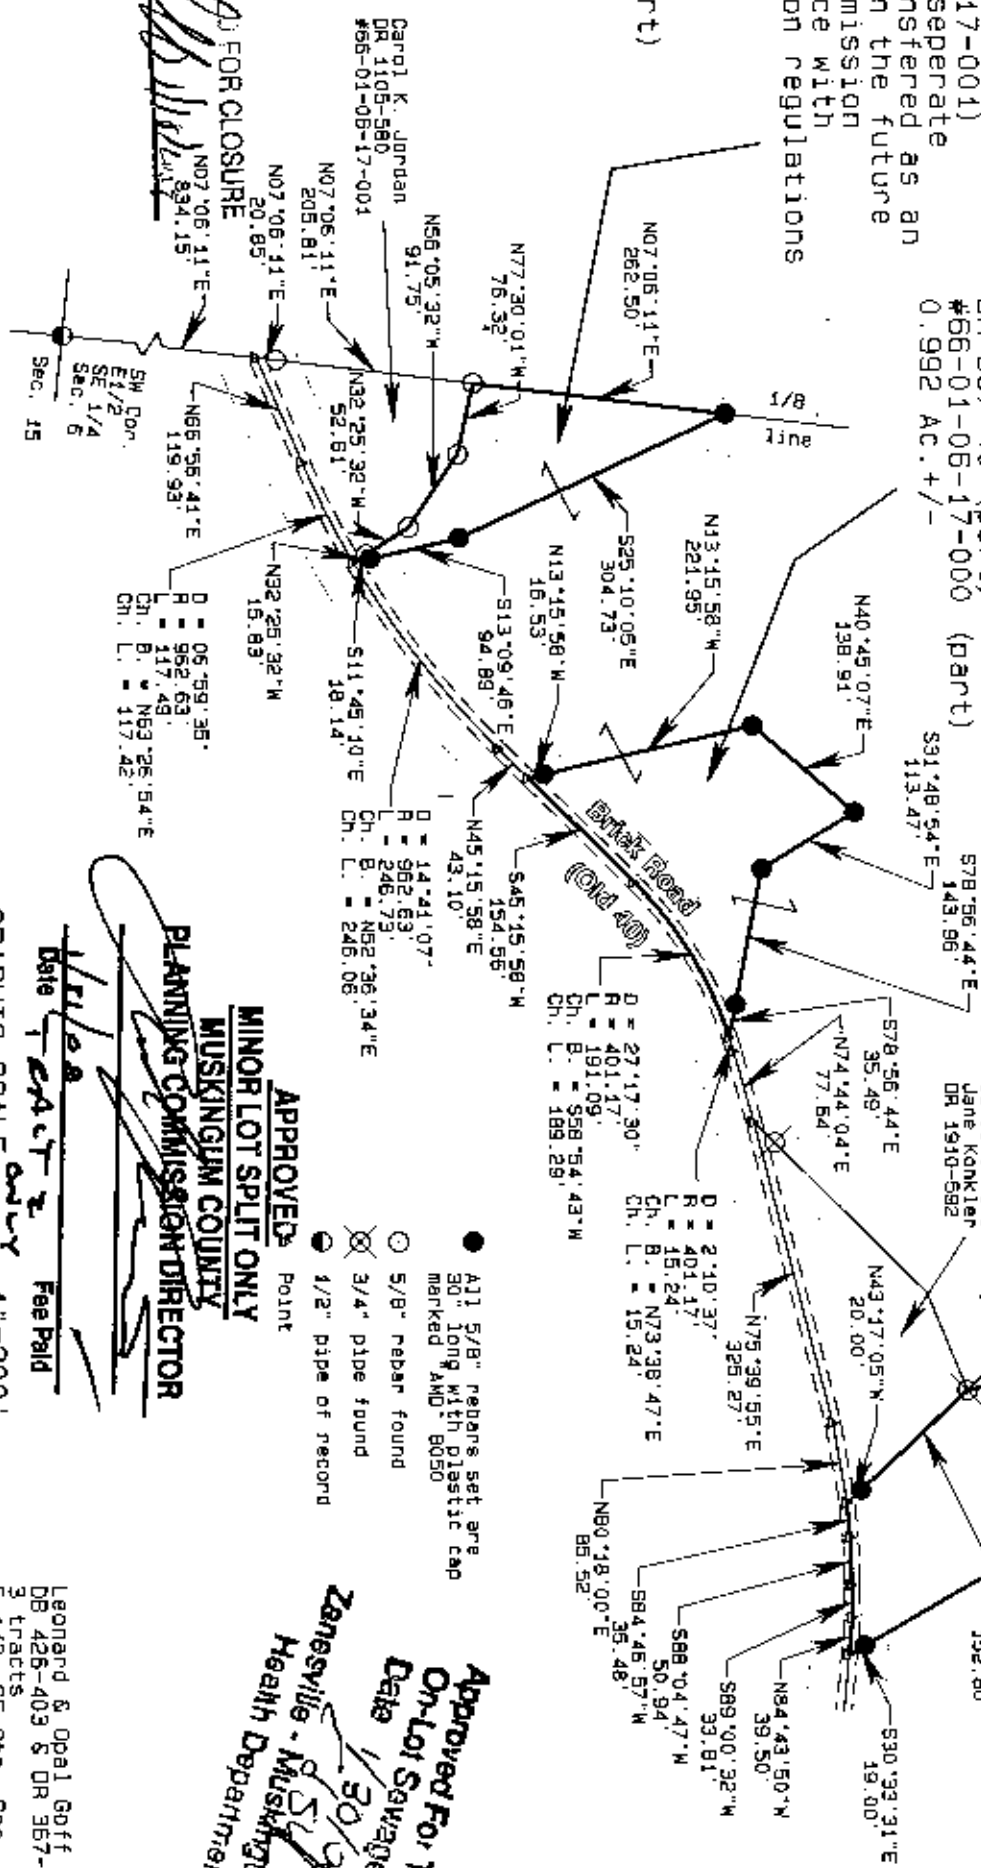

APPROVED FOR CLOSURE
FOR CLOSURE
PLANNING COMMISSION DIRECTOR
MINOR LOT SPLIT ONLY
MUSKINGUM COUNTY

Approved For Transfer
On-Lot Sewage O.K.
Date 1/30/08
Zanesville - Muskingum Co.
Health Department

I, Alan Donaker, P. S. 8050, hereby
certify this plat to represent a
boundary survey pursuant to Chapter
4733.37 Ohio Administrative Code
and to be correct to the best of my
knowledge and belief.

GRAPHIC SCALE 1"=200'
Date 1/30/08
TRACT 2
Fee Paid

Leonard & Opal Goff
DR 426-403 & DR 367-40
3 tracts
E 1/2, SE 1/4, Sec. 6
