

DESCRIPTION  
4.08 Ac.±

Situated in the Township of Union, County of Muskingum,  
and State of Ohio.

Being a part of the Notheast Quarter of Section 4, Quarter  
Township 2, Township 1, Range 5 of the United States  
Military Lands .

Also being a part of the lands of Lorraine Alfman as  
recorded in volume 424, page 52 of Muskingum County  
Deed Records, bounded and described as follows:

Commencing at the northeast corner of the northeast  
quarter of Section 4; thence N 85°15'W (1451.34') along  
the north line of said section to the center of Moose Eye  
Road (Twp. Road No. 436); thence along the center of said  
road the following three courses and distances:  
(1) S 25°30'W (261.36') to a point;  
(2) S 03°47'40"W (125.32') to a railroad spike;  
(3) S 09°10'50"E (109.30') to an iron pin and the place  
of beginning of the following described tract; thence  
continuing along the center of said road the following  
three courses and distances:  
(1) S 09°10'50"E (15.90') to an iron railroad spike;  
(2) S 19°46'07"E (104.05') to a railroad spike;  
(3) S 38°22'54"E (114.49') to a railroad spike at the  
northeasterly corner of a 6.548 acre tract as recorded  
in volume 731, page 38 of Muskingum County Deed Records;  
thence S 53°17'57"W (442.31') to an iron pin, passing  
iron pins on the northerly line of said 6.548 acre tract at  
(27.97') and (356.07'); thence N 20°25'43"W (61.66') to  
an iron pin; thence N 28°58'56"W (243.08') to an iron pin;  
thence N 46°02'44"W (104.23') to an iron pin; thence  
N 58°19'07"W (234.68') to an iron pin; thence N 88°54'20"E  
(522.45') to an iron pin; thence S 86°33'05"E (137.77')  
to the place of beginning, passing an iron pin at (112.97').  
Containing 4.08 acres more or less, of which 3.61 acres are  
in the 4th parcel, and 0.47 acre is in the 1st parcel of  
the lands of Lorraine Alfman.

Subject to the right of way of Moose Eye Road (Twp. Road 436).

Subject to the easements of an underground power line and  
an underground pipeline as they now exist across and under  
the above described 4.08 acre tract.


This description written August 8, 1979 by Thomas D. Noble,  
Registered Surveyor No. S-6392.

OFFICE COPY  
NOT RECORDABLE

DESCRIPTION APPROVED  
for Auditor's transfer

*[Signature]* 13-8

THOMAS L. ROBINSON  
REGISTERED SURVEYOR  
ZANESVILLE, OHIO

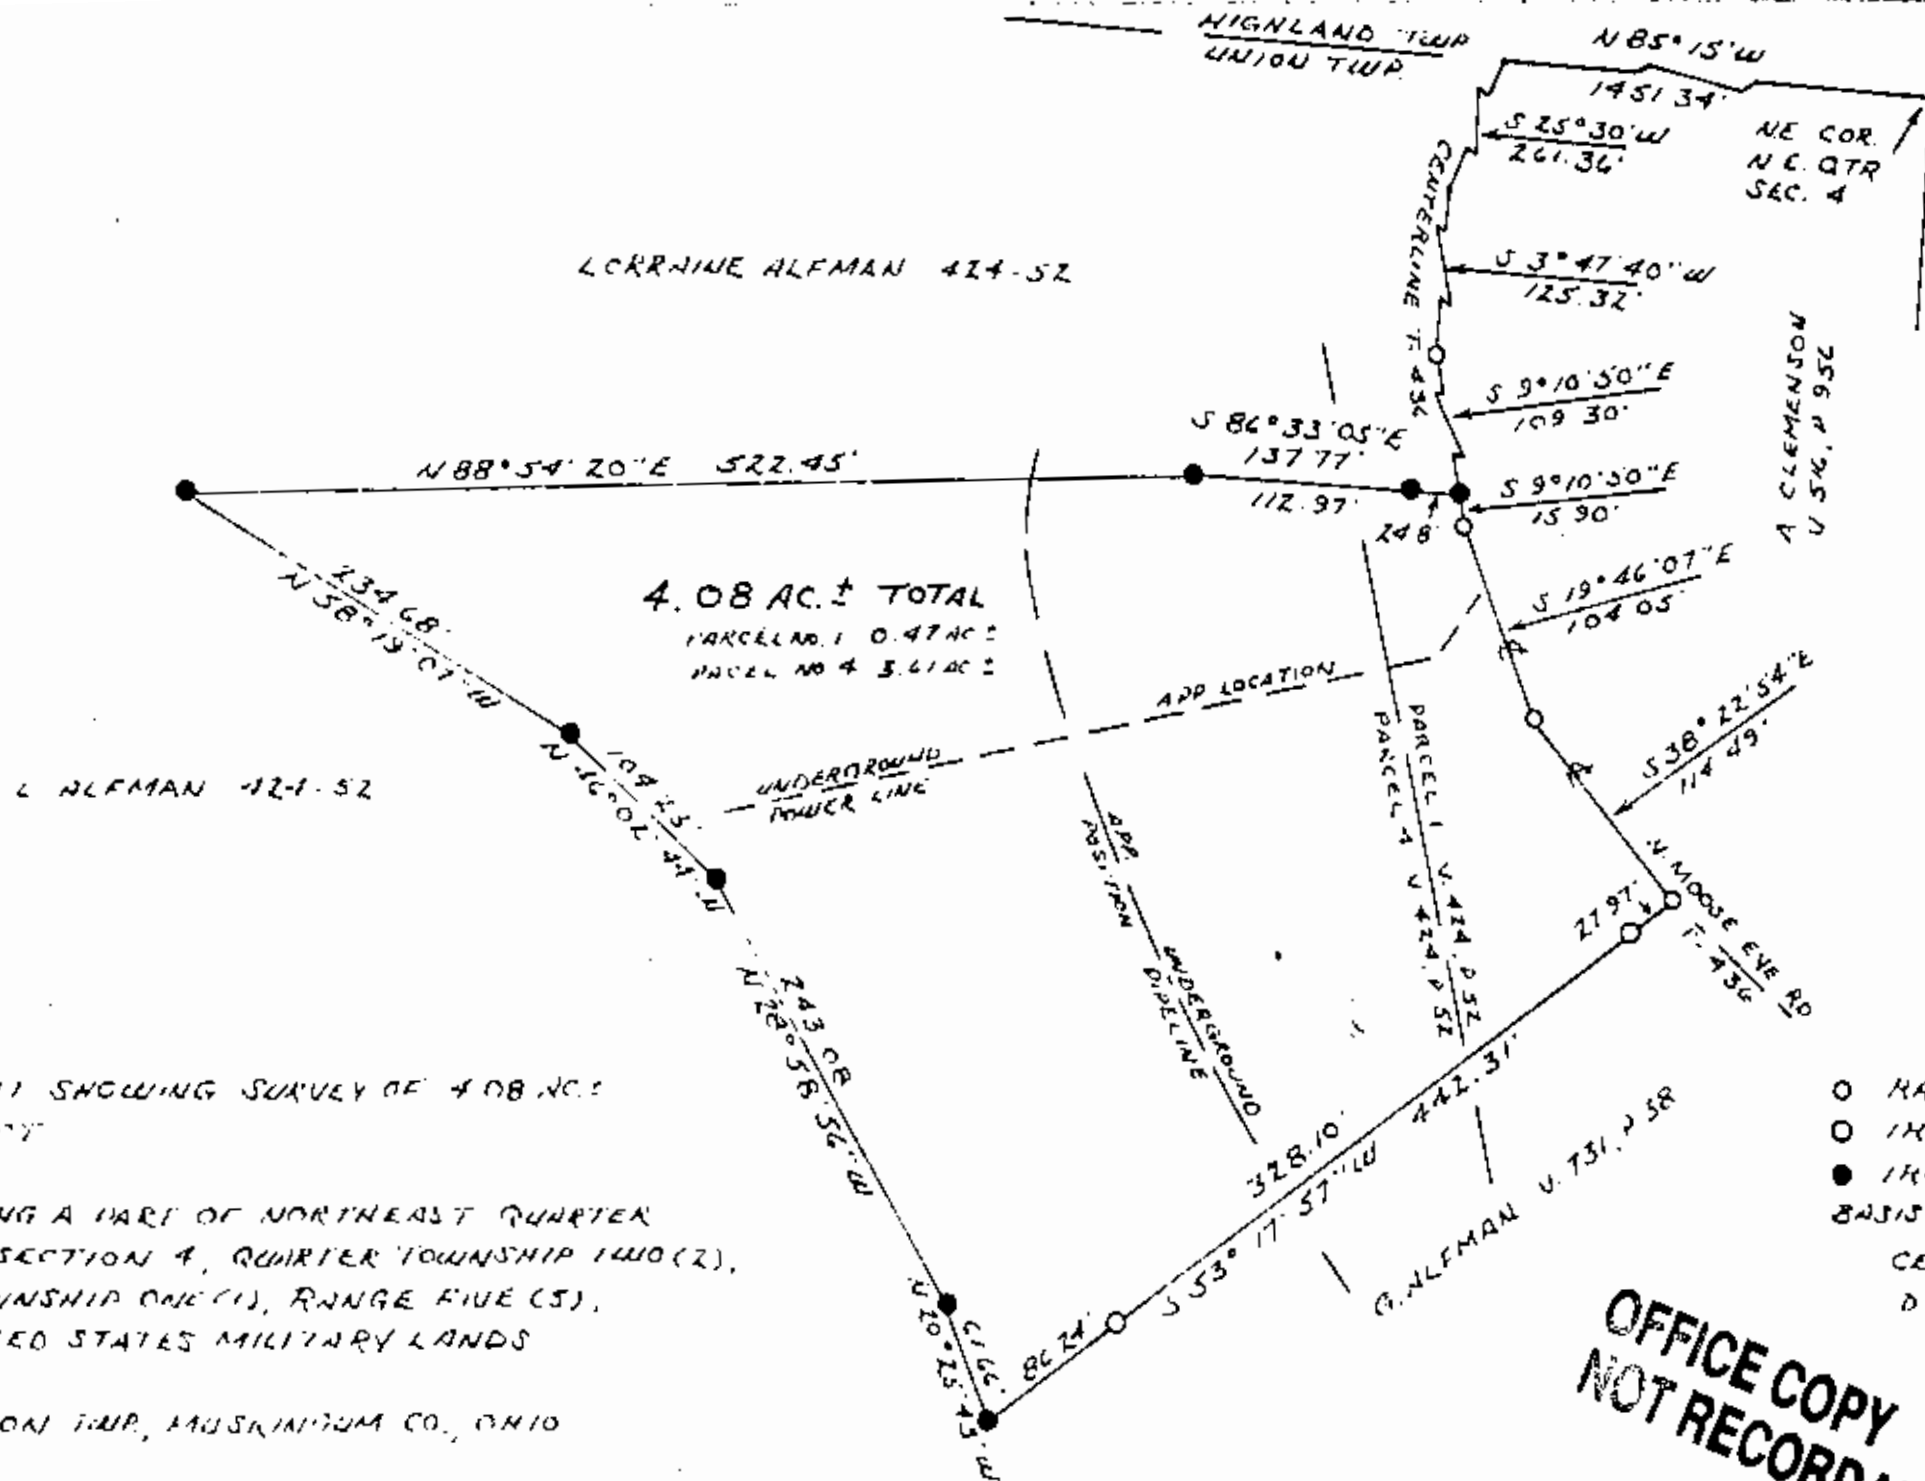

DESCRIPTION APPROVED  
For Auditor's transfer  
BY *[Signature]*

PLAN SHOWING SURVEY OF 4.08 AC. ±  
TRACT

BEING A PART OF NORTHEAST QUARTER  
OF SECTION 4, QUARTER TOWNSHIP TWO (2),  
TOWNSHIP ONE (1), RANGE FIVE (5),  
UNITED STATES MILITARY LANDS

UNION TWP, MAUSHKUM CO., OHIO

DATE

AUG. 8, 1919

OFFICE COPY  
NOT RECORDABLE  
*Thomas L. Robinson*  
REGISTERED PROFESSIONAL LAND SURVEYOR NO. 86392