

COPY

Upchurch


Being a part of the Southeast Quarter of Section 4,
Township one, Range five, of the United States Military
Lands, Union Township, Muskingum County, Ohio and being
further described as follows:

Commencing at a point marked by an existing iron pin
(5/8 inch rebar) at the Southwest Corner of the said South
East Quarter of Section four; thence North 06 degrees 31 minutes
07 seconds East 542.02 feet to a point in the center of
County Road number 21 (Lodge Road), said point being South
70 degrees 18 minutes 34 seconds East 8295 feet from a point
marked by an existing iron pin (5/8 inch rebar), said point
also being the place of beginning of this tract; thence
North 03 degrees 22 minutes 27 seconds East 773.01 feet
to a point in the center of County Road number 21; thence
South 85 degrees 00 minutes 38 seconds East 1032.15 feet to
a point marked by an iron pin (3/4 inch pipe), passing a
point marked by an iron pin (3/4 inch pipe) at 35.18 feet;
thence South 03 degrees 11 minutes 32 seconds West 773.01
feet to a point marked by an iron pin (3/4 inch pipe);
thence North 85 degrees 00 minutes 38 seconds West 1032.74
feet to a point in the center of County Road number 21,
passing a point marked by an iron pin (3/4 inch pipe) at
35.18 feet; thence North 70 degrees 18 minutes 34 seconds
East 8295 feet to the place of beginning.

Containing 19.234 more or less acres, subject to all
local road right-of-ways.

I hereby certify the above plat, survey, and description
to be correct as prepared by me, this 25th day of May 1900.

OFFICE COPY
NOT RECORDABLE
J. E. FEDENBACH
S. S. SURVEYOR #5718

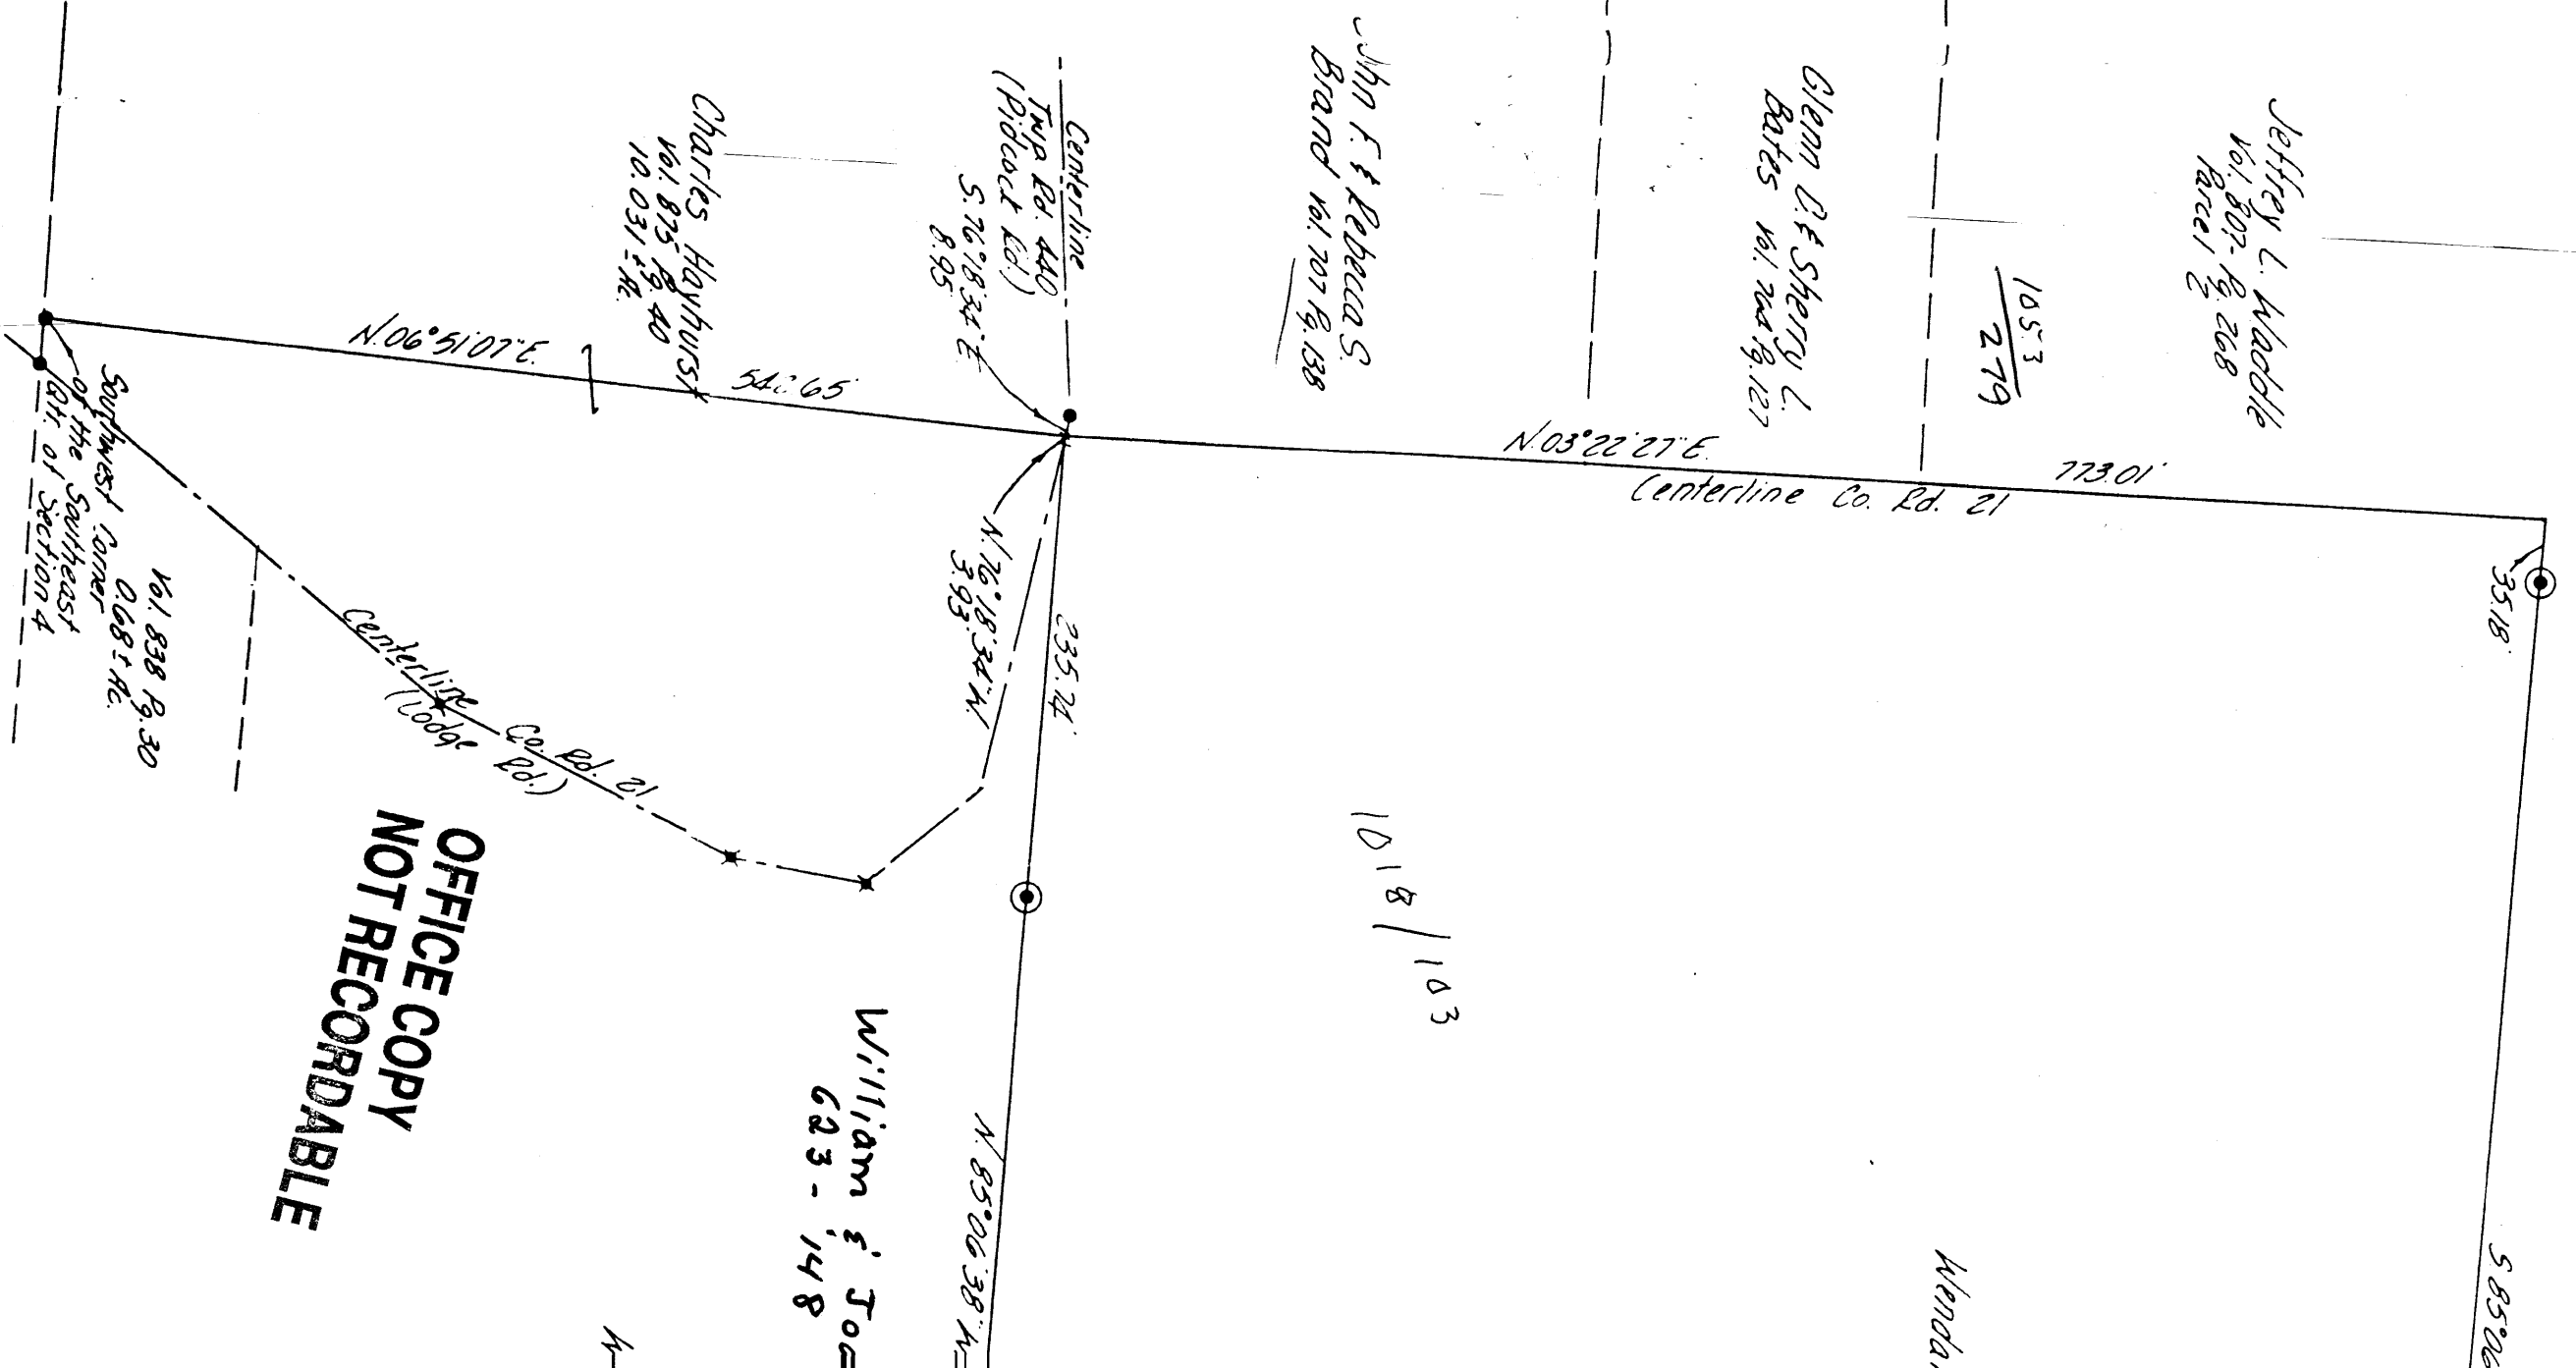

OFFICE COPY
NOT RECORDABLE