




I hereby certify the above description to be correct
as compared with the original of the same.

**OFFICE COPY
NOT RECORDABLE**
W. J. BURNHAM
W. J. BURNHAM 18718

DESCRIPTION APPROVED
for Auditor's transfer
By W. J. BURNHAM


612-8-7

190111

66-15-00-00

DESCRIPTION APPROVED
for Auditor's transfer

W. J. Biedenbach & Assoc.

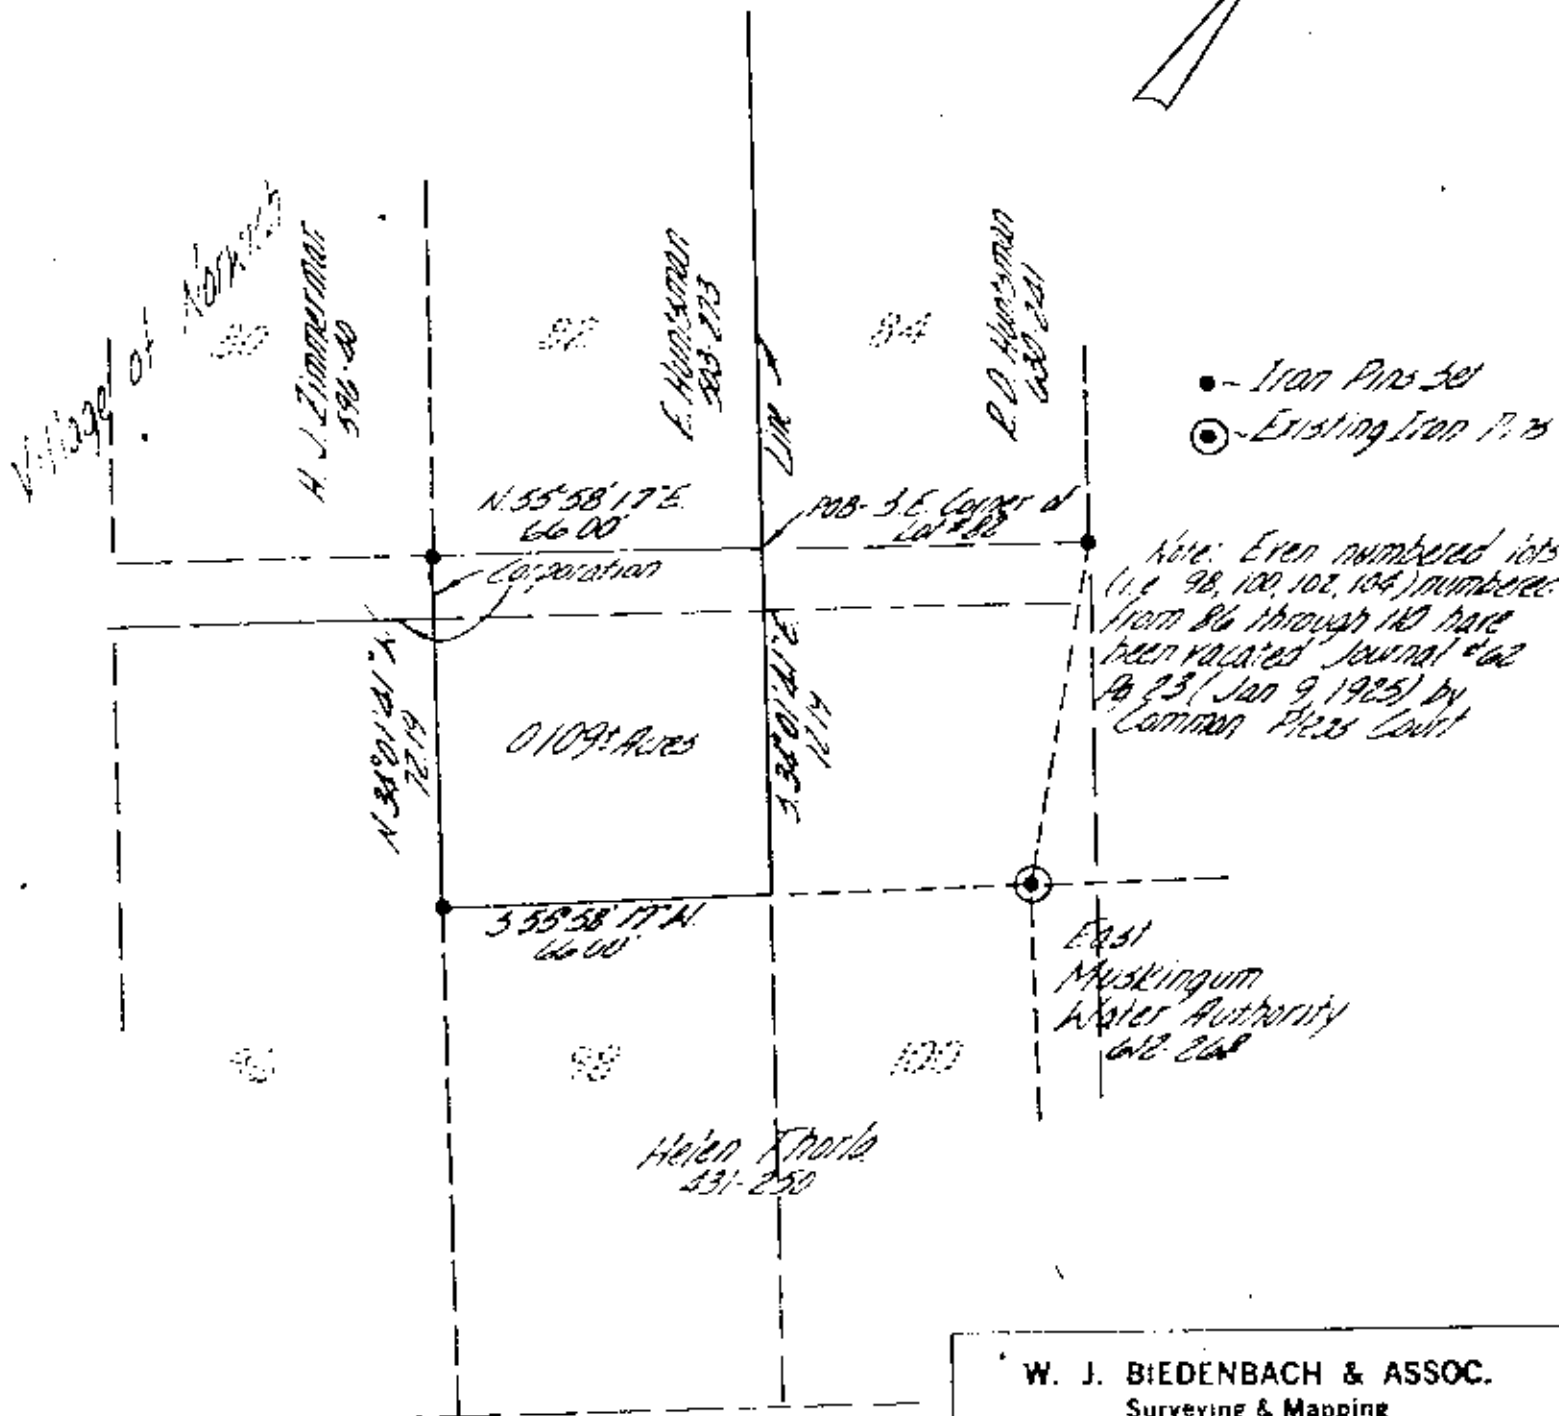

W. J. BIEDENBACH & ASSOC.

Surveying & Mapping

3120 Lisa Ln. Zanesville, Ohio 43701

(614) 453-4850

Drawn by: <i>MDV</i>	Date: 9-21-79
Scale: 1" = 40'	Checked by: <i>MDV</i>
Job No. 645-8-79	H. Tharla

I hereby certify the above plat and map are correct as required by me, this 21st day of September 1979.

**OFFICE COPY
NOT RECORDABLE**

W. J. Biedenbach & Assoc.

being a part of the Northern Township of Section seven, Township one, Range five, Union Township, Muskingum County, Ohio and being further described as follows:




Also subject to an Easement for Ingress and Egress 10 feet wide and extending from the Northwestern line of the above mentioned 1.13 more or less acre tract (Plat Book Volume 612 page 207 of the Muskingum County Plat Records) in a Northwesternly direction to its intersection with Township Road number 227 (old Route 40).

I hereby certify the above descriptions to be correct as shown to me this 21st day of October 1974.

**OFFICE COPY
NOT RECORDED**
W.J. Decker

610-8-78


DESCRIPTION APPROVED
for Auditor's transfer

By W. J. Decker 9-8-78

Warrior

DESCRIPTION APPROVED
For Auditor's transfer

By *[Signature]*

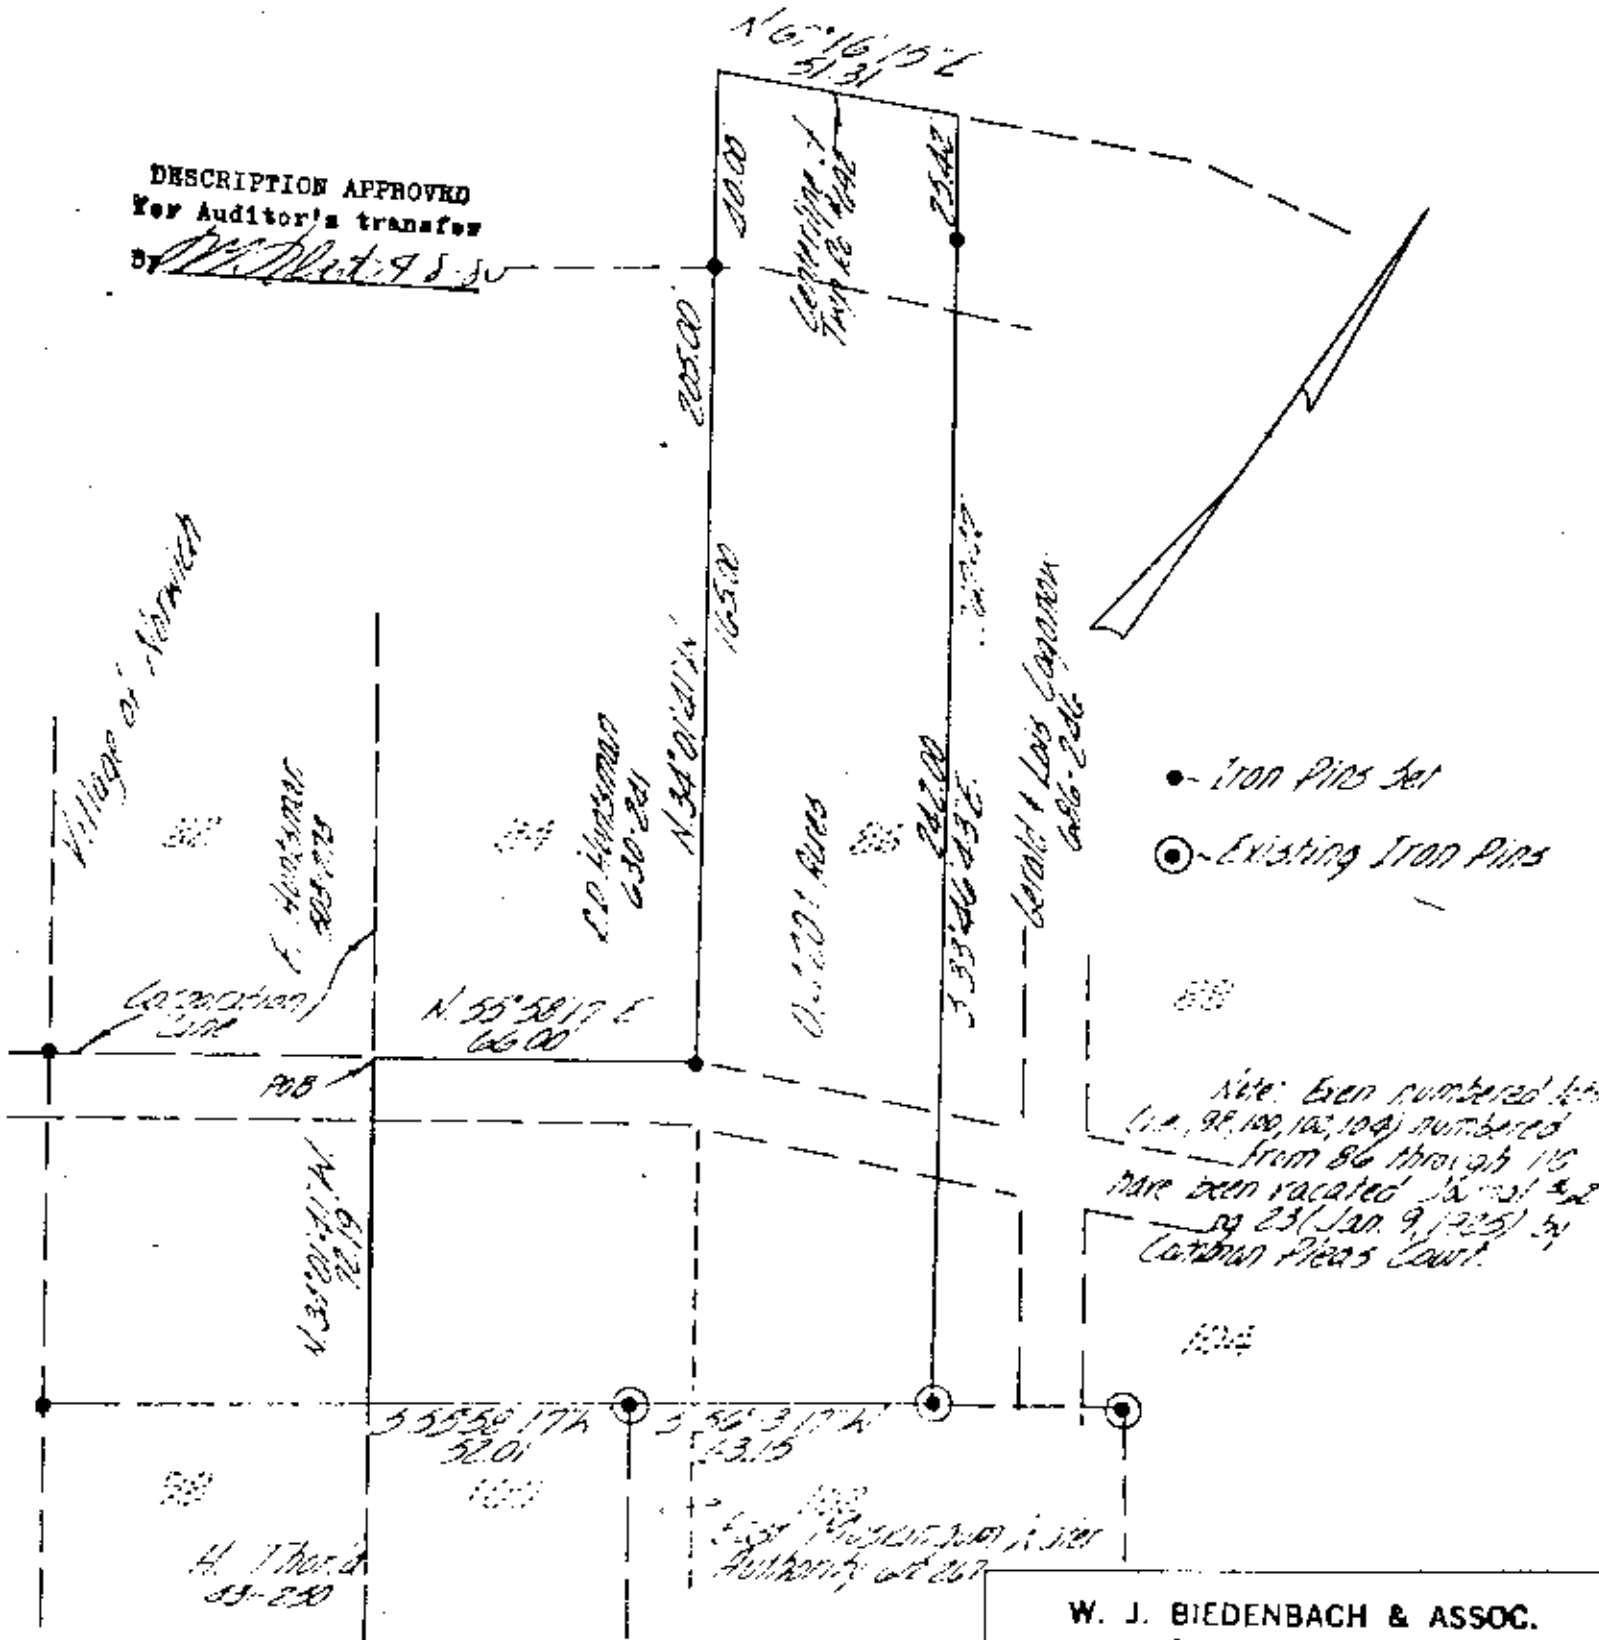

- Iron Pins Set
- ⊙ Existing Iron Pins


W. J. BIEDENBACH & ASSOC.
Surveying & Mapping
3120 Lisa Ln. Zanesville, Ohio 43701
(614) 453-4850

Drawn by: <i>[Signature]</i>	Date: 9-21-79
Scale: 1"=20'	Checked by: <i>[Signature]</i>
Lot 13: 615-P-79	H. Threlk

OFFICE COPY
NOT RECORDABLE

1. Herein is shown the above plat as surveyed to be correct.

W. J. Biedenbach

Description of Second Parcel of Deed to
 Scott and Mary Blackstone, Vol. 354, Page
 146 (the remainder thereof).

Situated in the County of Muskingum, in the State of Ohio, and in the Township of Union, and bounded and described as follows:

Being a part of the Northeast Quarter of Section 7, Township 1, Range 5, and beginning at an iron pin set marking the northeast or most northerly corner of Lot No. 83 of the Village of Norwich as said Lot is delineated in Plat Book "A-O", Page 112 of the records of said county; thence running South 50 degrees 00 minutes West along the northwesterly line of said Lot No. 83 a distance of 53.00 feet to an iron pin set; thence North 40 degrees 00 minutes West 176.22 feet to an iron pin set; thence South 50 degrees 00 minutes West 69.00 feet to a point on the east side of a public road (Lodge Road); thence North 40 degrees 00 minutes West 10.00 feet to a point; thence North 50 degrees 00 minutes East 188.00 feet to an existing iron pipe, passing through an existing iron pipe at 12.83 feet; thence South 40 degrees 00 minutes East 11.22 feet to the most northerly or northeast corner of a 0.27 acre tract of land conveyed to Harold Hughes and Clara Hughes by deed recorded in Vol. 575, Page 536 of the Deed Records of said county; thence South 50 degrees 00 minutes West 66.00 feet to an iron pin set at the most westerly or northwest corner of said 0.27 acre tract; thence South 40 degrees 00 minutes East along the southwesterly line of said 0.27 acre tract 175.00 feet to the place of beginning, containing 0.2594 acre, more or less, and being the remaining portion of a tract of land containing 0.525 acre conveyed to Scott A. Blackstone and Mary M. Blackstone by deed recorded in Vol. 354, Page 146 (parcel 2) of the Deed Records of said county.

Surveyed and description written by Jerry Lee Gamble, Registered Surveyor No. 5737 on September 8, 1981.

**OFFICE COPY
 NOT RECORDABLE**
Jerry Lee Gamble

 Jerry Lee Gamble, Registered Surveyor No. 5737

DESCRIPTION APPROVED
 for Auditor's transfer
 By *[Signature]*

66.15

10 DGE

ROAD

Raymond E. & Laura Little
465/249

0.2594 Acre

Harold & Clara Hughes
575/530

1" = 40'

o = Iron Pipe found
O = Iron Pin set

DESCRIPTION APPROVED
for Auditor's transcript
By _____

Map Showing Survey
of
0.2594 Acre
Situate: N.E. 1/4 Sec
7, Twp. 1
Union Town
Muskingum
Ohio.
Deed Reference: Vol
Pg

OFFICE COPY
NOT RECORDABLE

Map Showing Survey
of
0.2594 Acre Tract

Situate: N.E. $\frac{1}{4}$ Section
7, Twp. 1, Ra. 5
Union Township,
Muskingum Co.,
Ohio.

Deed Reference: Vol. 354
Pg. 146

**OFFICE COPY
NOT RECORDABLE**

I hereby certify that I have surveyed the premises as shown hereon and that this plat is a correct representation of said survey.

DATE: 9/8/81