


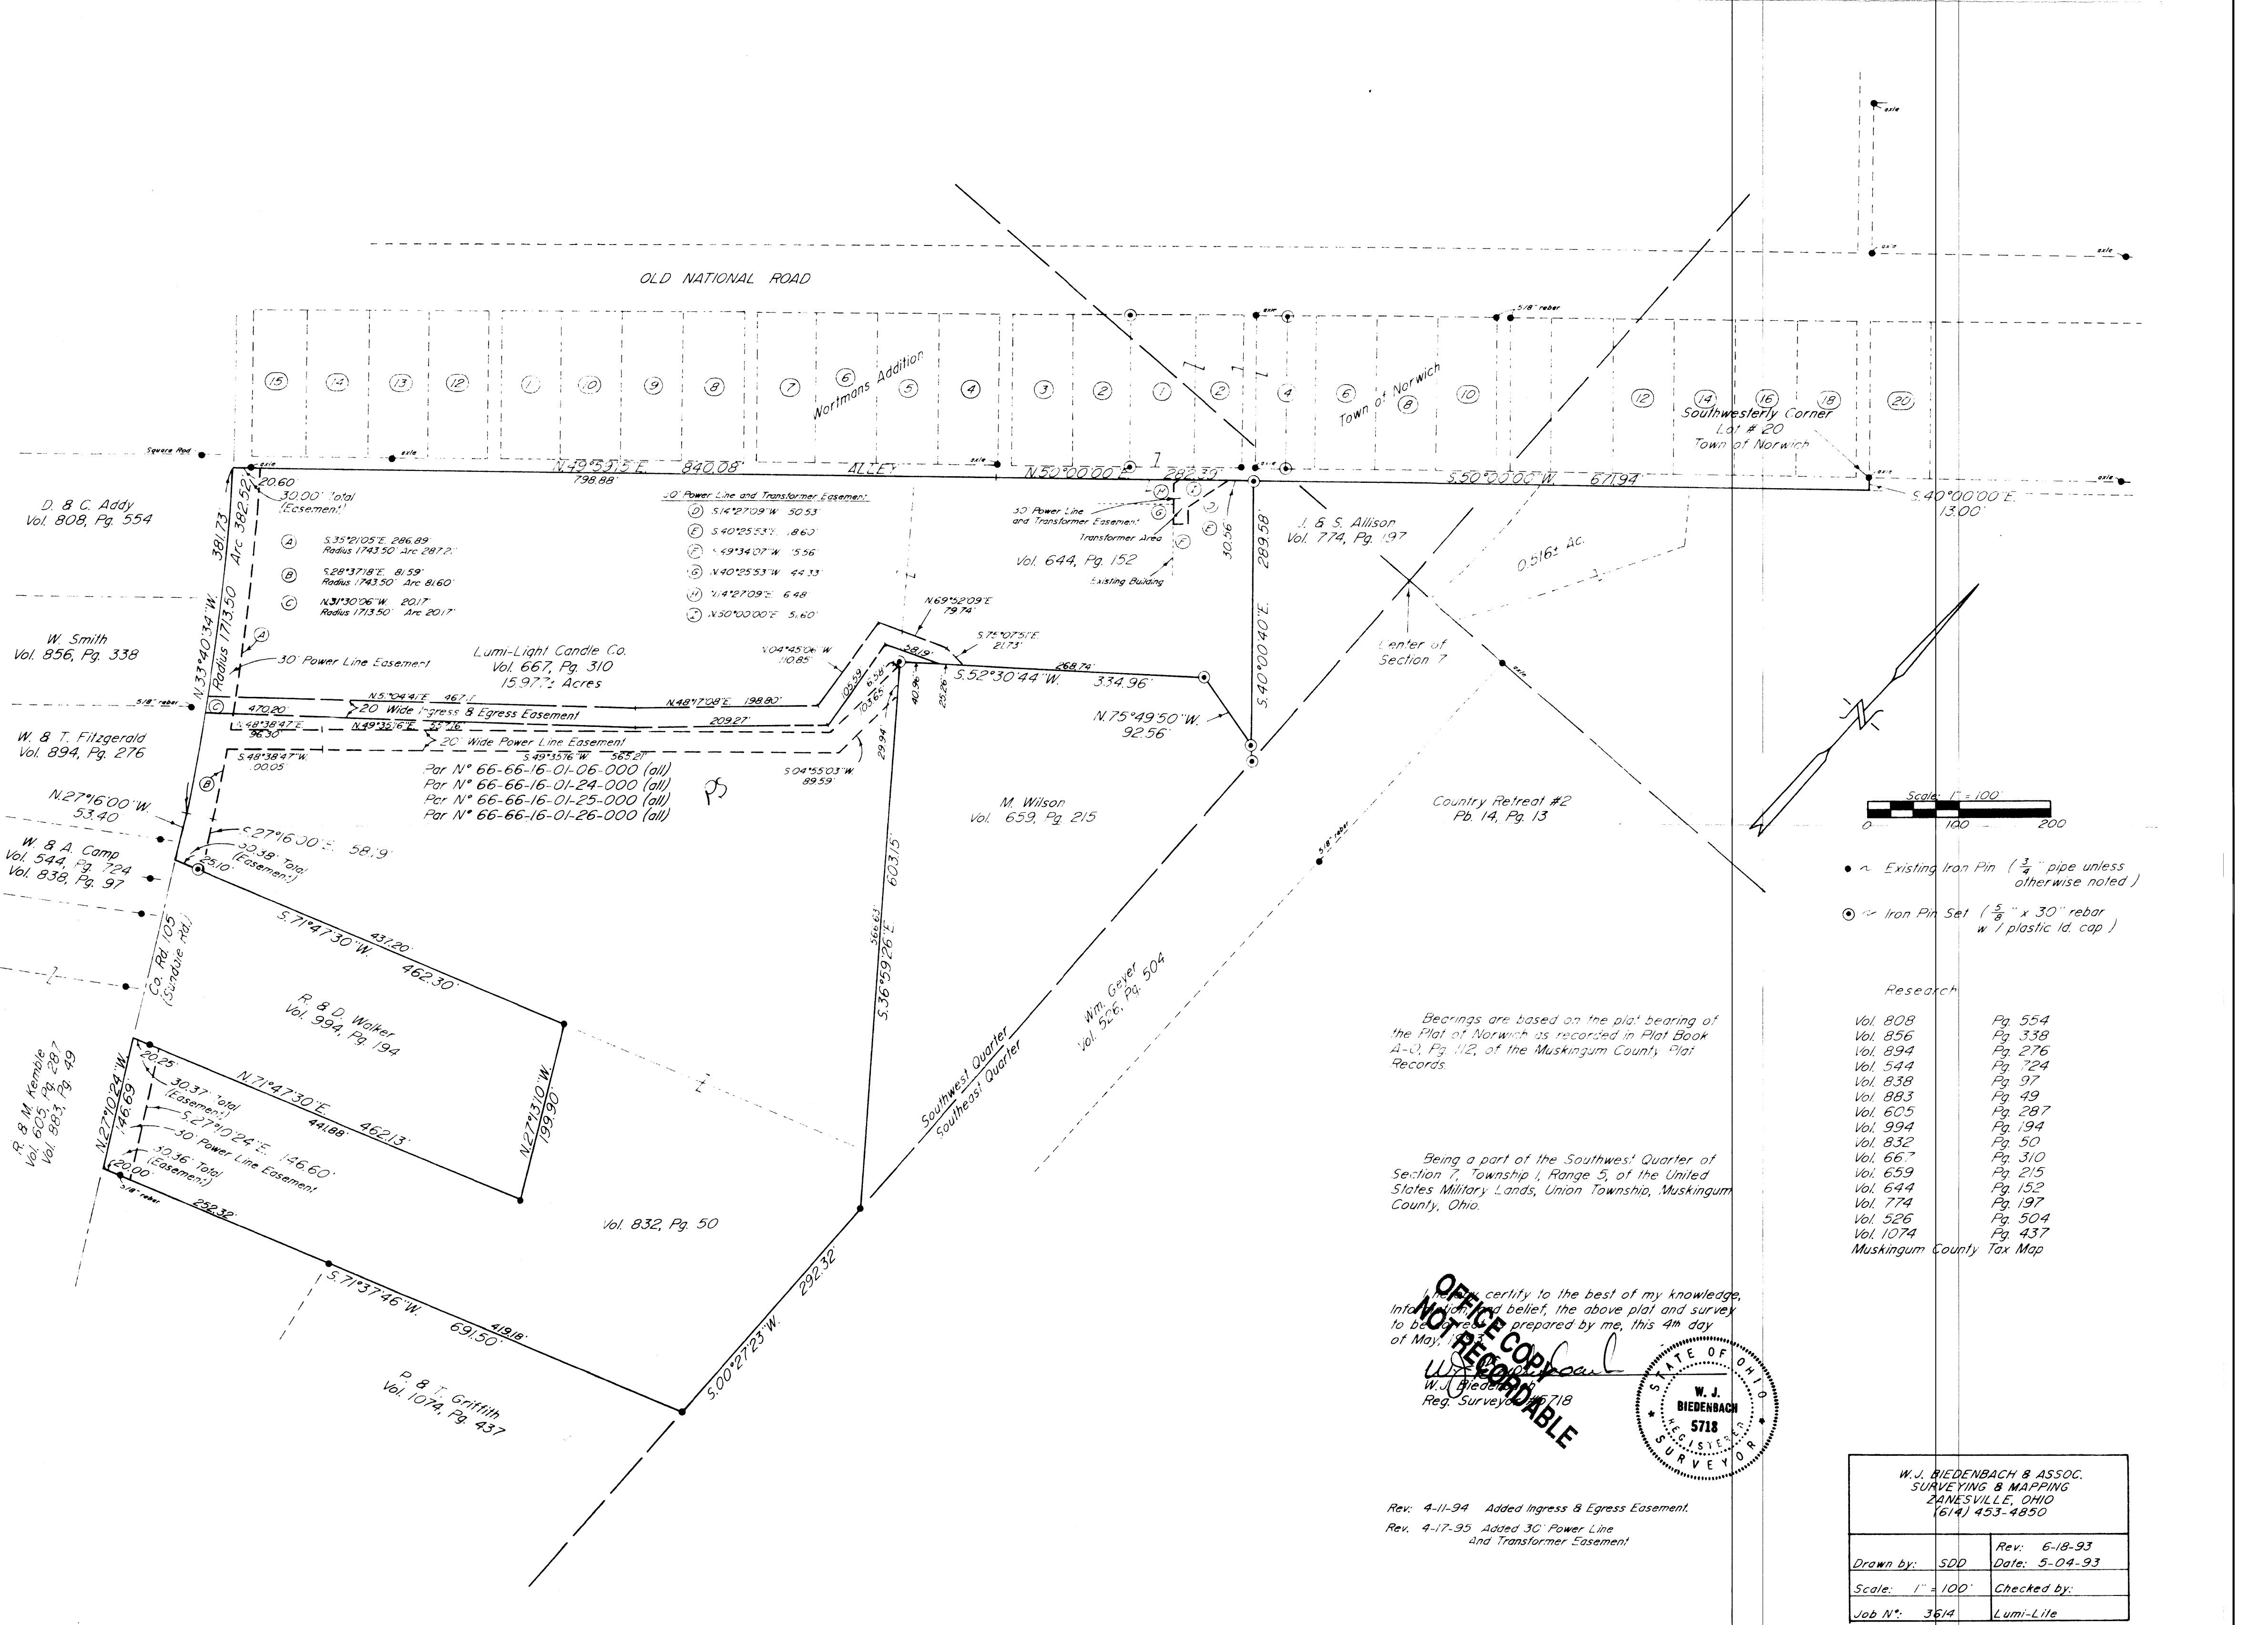

• ~ Existing Iron Pin (3/4" pipe unless otherwise noted)
• ~ Iron Pin Set (5/8" x 30" rebar w/ plastic lid cap)

Research


Vol. 808	Pg. 554
Vol. 856	Pg. 338
Vol. 894	Pg. 276
Vol. 544	Pg. 724
Vol. 838	Pg. 97
Vol. 883	Pg. 49
Vol. 605	Pg. 287
Vol. 994	Pg. 194
Vol. 832	Pg. 50
Vol. 667	Pg. 310
Vol. 659	Pg. 215
Vol. 644	Pg. 152
Vol. 774	Pg. 197
Vol. 526	Pg. 504
Vol. 1074	Pg. 437

Muskingum County Tax Map

Bearings are based on the plat bearing of the Plat of Norwich as recorded in Plat Book A-1, Pg. 112, of the Muskingum County Plat Records.

Being a part of the Southwest Quarter of Section 7, Township 1, Range 5, of the United States Military Lands, Union Township, Muskingum County, Ohio.

I hereby certify to the best of my knowledge, information and belief, the above plat and survey to be correct as prepared by me, this 4th day of May, 1993.
W. J. BIEDENBACH
Reg. Surveyor No. 5718

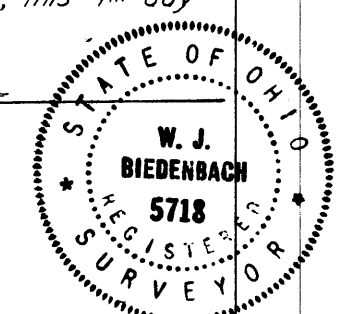

Rev. 4-11-94 Added Ingress & Egress Easement.
Rev. 4-17-95 Added 30' Power Line and Transformer Easement

W. J. BIEDENBACH & ASSOC. SURVEYING & MAPPING ZANESVILLE, OHIO (614) 453-4850	
Drawn by: SDD	Rev: 6-18-93
Scale: 1" = 100'	Date: 5-04-93
Job No: 3614	Checked by:
	Lumi-Lite