


SURVEY FOR MILTON DALE TOM

AUDITOR'S PARCEL NUMBERS

66-16-04-27-000 (ALL-6.832 AC.), 66-16-04-34-000 (ALL-2.427 AC.), & 66-16-04-41-000 (ALL-0.357 AC.)

BEING ALL OF THE FIRST AND FOURTH PARCELS AS CONVEYED TO MILTON DALE TOM IN DEED VOLUME 763, PAGE 161 AND ALL OF THE THIRD TRACT AS CONVEYED TO MILTON DALE TOM IN DEED VOLUME 905, PAGE 51 OF THE MUSKINGUM COUNTY DEED RECORDS. SITUATED IN THE SOUTHWEST QUARTER OF SECTION 7, TOWNSHIP 1, RANGE 5, OF THE UNITED STATES MILITARY LANDS, UNION TOWNSHIP, MUSKINGUM COUNTY, OHIO.


BEARINGS ARE BASED ON OHIO STATE PLANE COORDINATE SYSTEM 1983(2011), OHIO SOUTH ZONE, GRID, DERIVED FROM A GPS OBSERVATION.

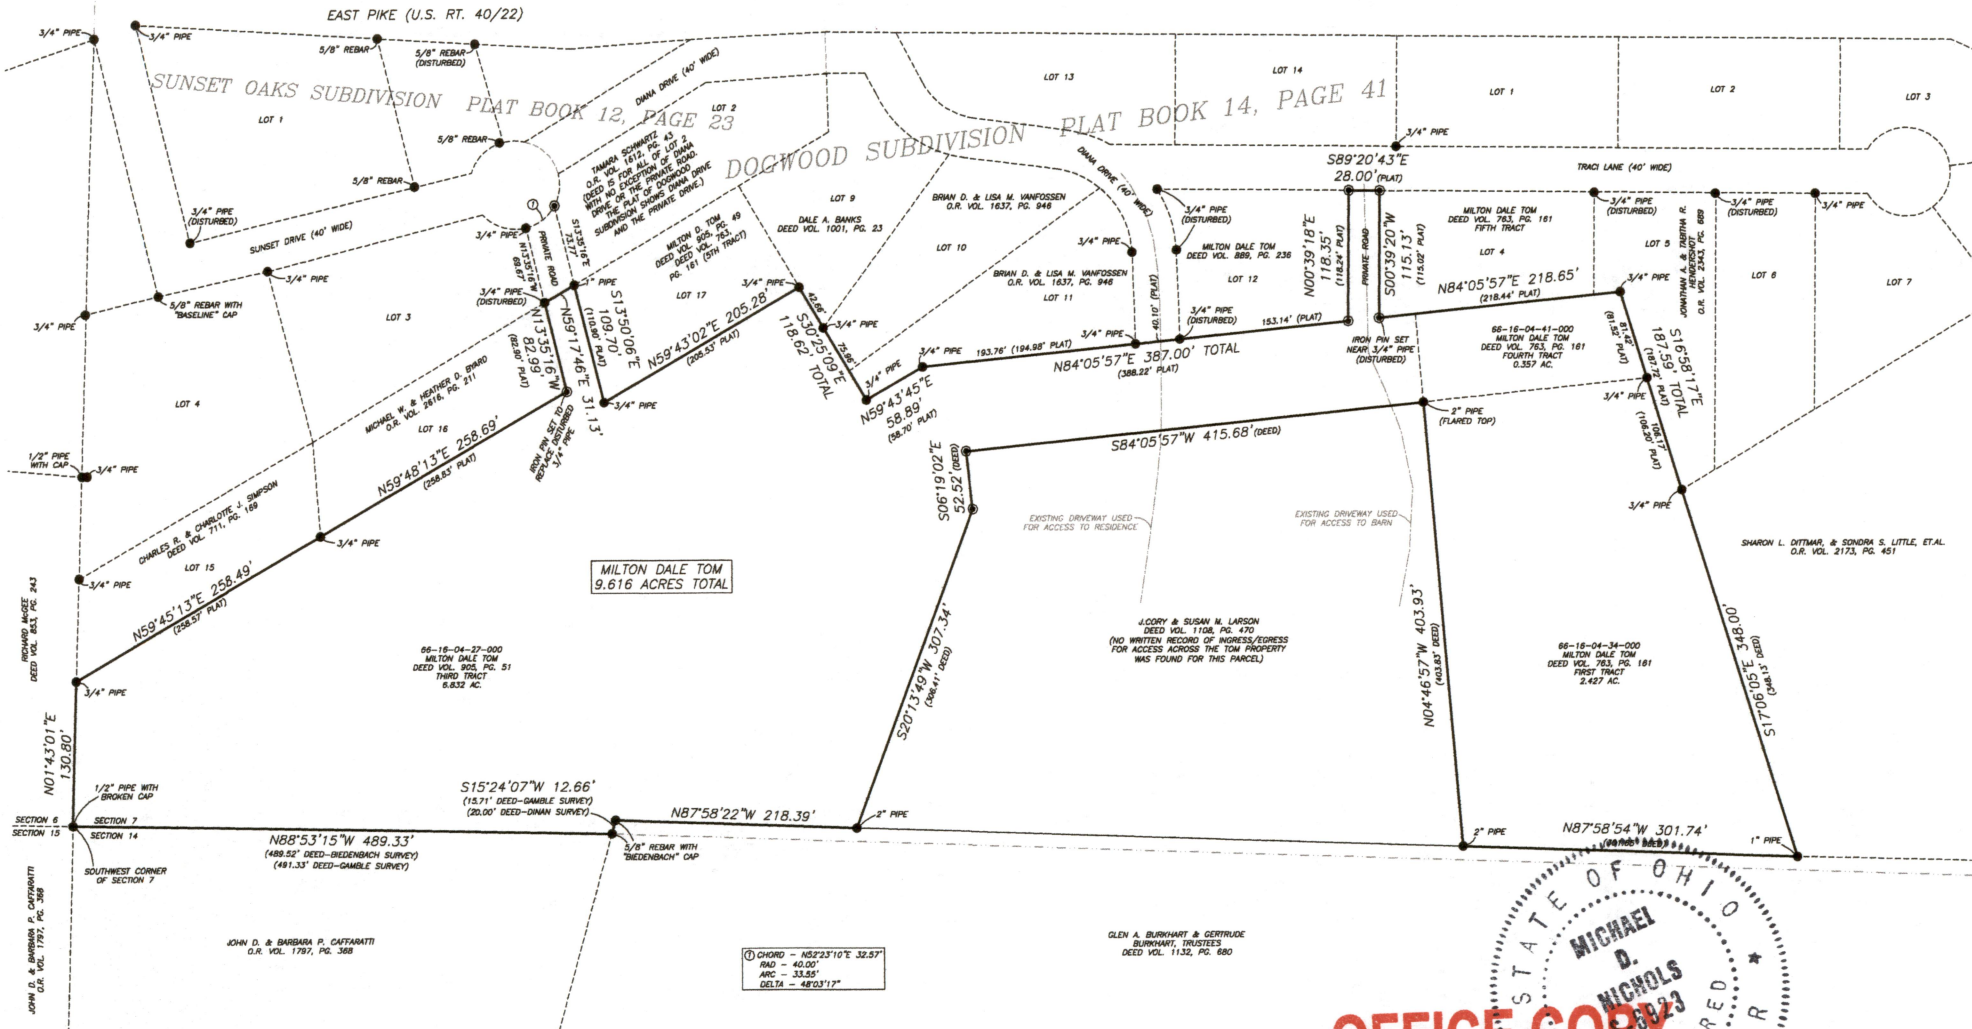

① CHORD - N52°23'10\"/>

LEGEND

- EXISTING IRON PIN
- IRON PIN SET
- (5/8\"/>

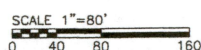

OFFICE COPY
NOT RECORDABLE

DRAWN BY: JWL DATE: 5-12-21 SCALE: 1\"/>

BASLINE SURVEYING, INC.
3010 EAST PINE, HANDELVILLE, OHIO 43901
phone: 740-453-4850, email: BDI@baseline.com, www.BaselineSurveyingInc.com

THIS PROPERTY IS SUBJECT TO ALL EASEMENTS, RIGHT OF WAYS, OR RESTRICTIONS, WHETHER RECORDED OR IMPLIED, THIS PLAT, PREPARED IN ACCORDANCE WITH CHAPTER 4733-27 OF THE ADMINISTRATIVE CODE, IS INTENDED FOR THE LEGAL TRANSFER OF THE PROPERTY SHOWN AND DOES NOT INTEND TO SHOW ANY OR ALL OF THE EASEMENTS, RIGHT OF WAYS, RESTRICTIONS OR ENCUMBRANCES UNLESS OTHERWISE INDICATED.

DESCRIPTION
APPROVED

By: *Michael D. Nichols*

Reduced copy, not to scale, Larger copy available in the Muskingum County Engineer's Map Dept.

RESEARCH

DEEDS AS SHOWN
PREVIOUS SURVEY OF A 2.107 AC. PARCEL COMPLETED JUNE 20, 2019 BY J. LEACHMAN PS8536 PLAT BOOK 14, PAGE 41-43
PREVIOUS SURVEY OF A 4.841 AC. PARCEL COMPLETED JUNE 22, 1992 BY W.J. BIEDENBACH PS5718
PREVIOUS SURVEY OF 3 TRACTS COMPLETED DEC. 17, 2004 BY S.L. GARDNER PS8804
PREVIOUS SURVEY OF A 0.23 AC. PARCEL COMPLETED OCT. 6, 2001 BY L.P. DANAN PS2451 MUSKINGUM COUNTY GIS