


SURVEY FOR PAULA YOUNG

AUDITORS PARCEL NUMBER

66-66-01-06-24-000 (ALL) & 66-66-16-04-42-000 (ALL)

BEING ALL OF THE PROPERTY CONVEYED TO HARRY H. McKIRAHAN, LEILA R. CAVINEE, PAULA E. YOUNG AND TRACI R. GRAHAM IN O.R. VOLUME 1683, PAGE 615; ALL OF THE SECOND PARCEL AS CONVEYED TO PEGGY MARLOWE McKIRAHAN IN O.R. VOLUME 2627, PAGE 703 (HARRY H. McKIRAHAN'S QUARTER INTEREST); ALL OF THE PARCEL CONVEYED TO BRIAN P. KENNEY IN O.R. VOLUME 2763, PAGE 456 (LEILA R. CAVINEE'S QUARTER INTEREST); AND THE REMAINDER OF TRACT 2 AS CONVEYED TO BERNICE E. McKIRAHAN IN DEED VOLUME 1149, PAGE 221. SITUATED IN SECTION 6 AND SECTION 7, TOWNSHIP 1, RANGE 5, OF THE UNITED STATES MILITARY LANDS, UNION TOWNSHIP, MUSKINGUM COUNTY, OHIO.

BEARINGS ARE BASED ON OHIO STATE PLANE COORDINATE SYSTEM 1983(2011), OHIO SOUTH ZONE, GRID, DERIVED FROM A GPS OBSERVATION.

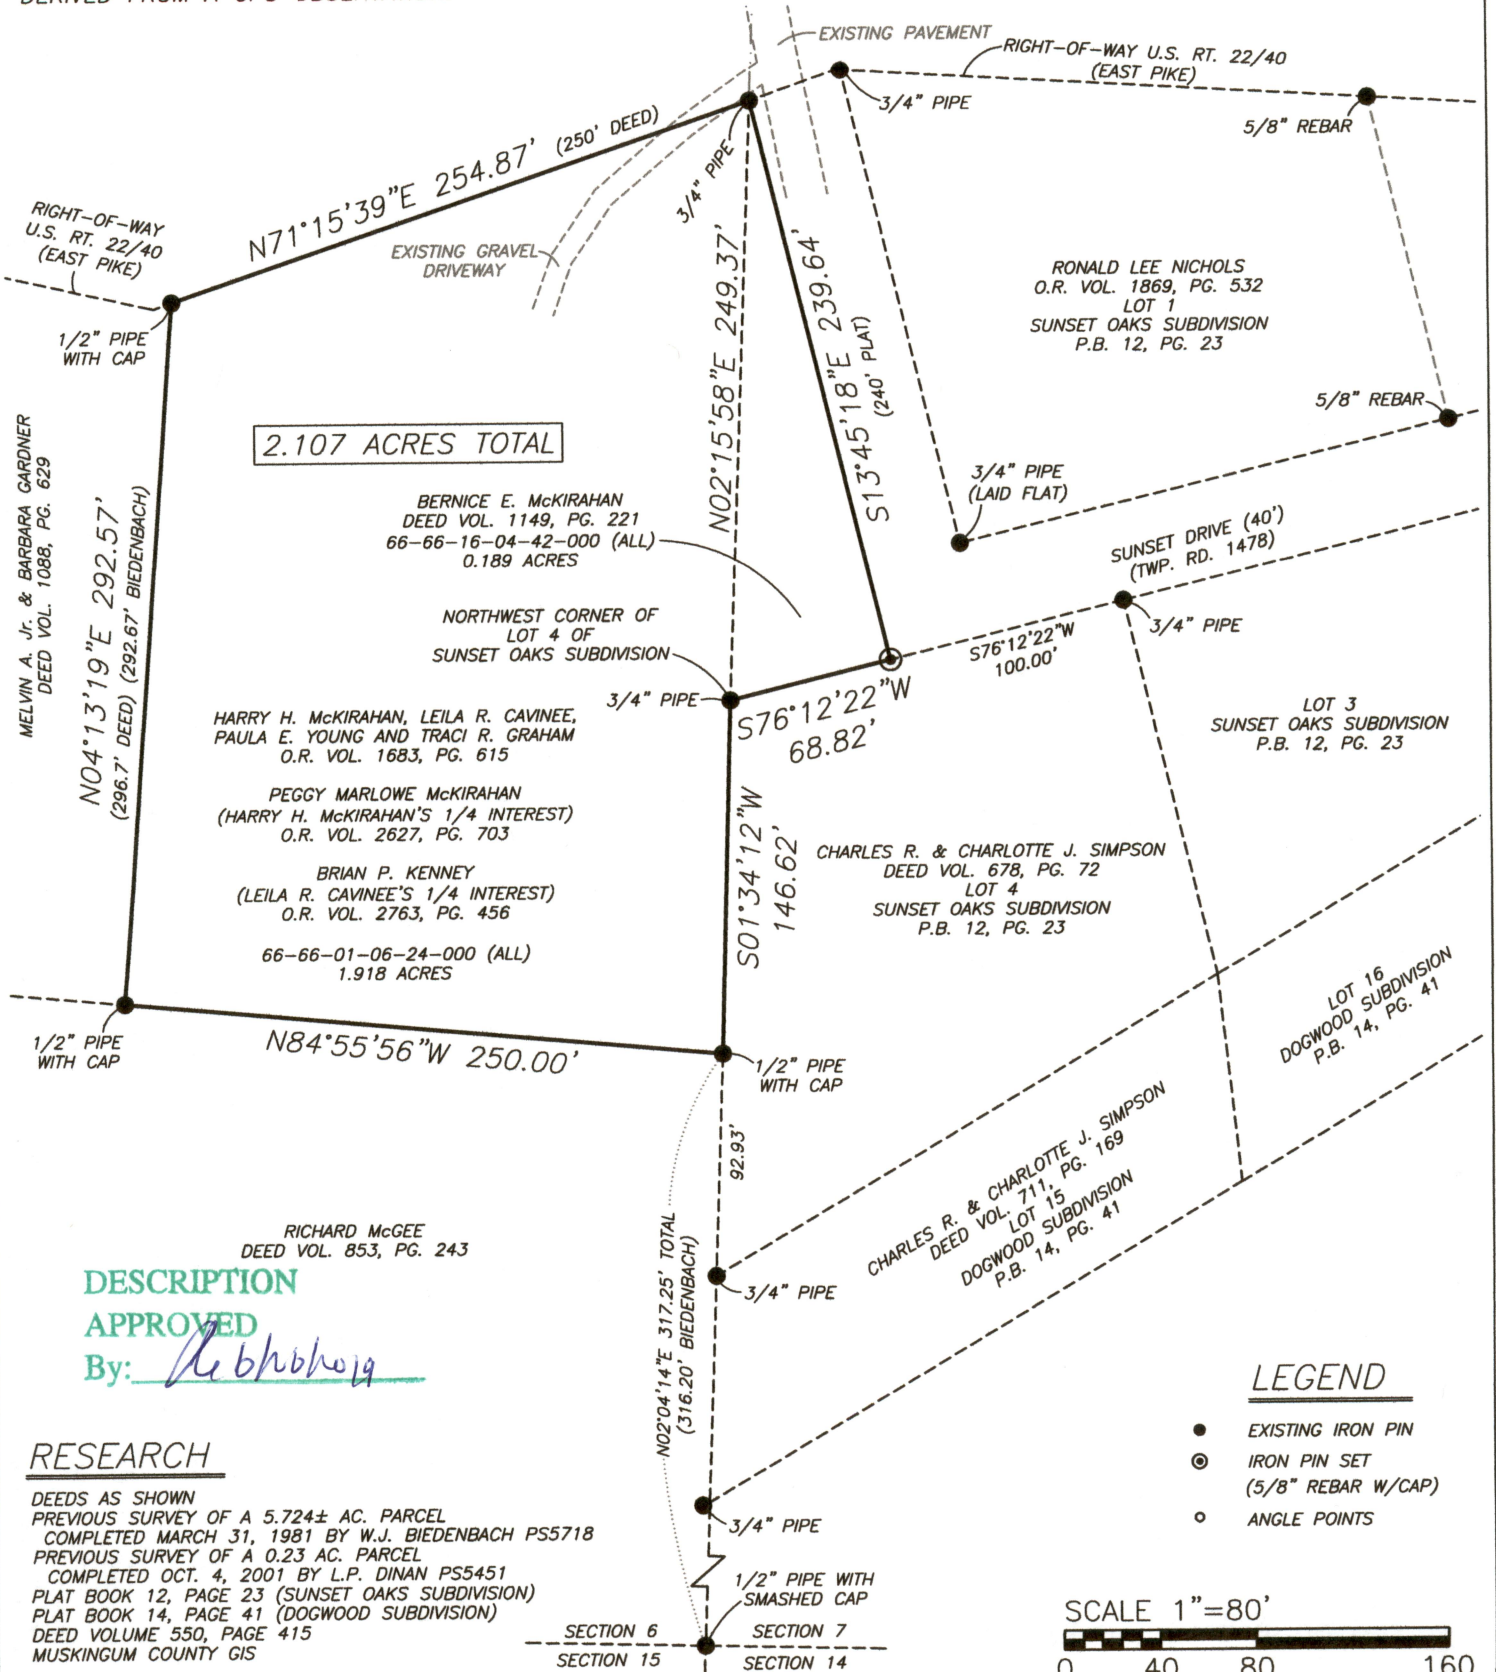

I, JASON LEACHMAN, HEREBY CERTIFY TO THE BEST OF MY KNOWLEDGE AND BELIEF THE ABOVE PLAT AND SURVEY TO BE CORRECT AS PREPARED BY ME, THIS 20th DAY OF JUNE, 2019, FROM A FIELD SURVEY COMPLETED THE 19th DAY OF JUNE, 2019.

JASON LEACHMAN
PROFESSIONAL SURVEYOR #8536



THIS PROPERTY IS SUBJECT TO ALL APPLICABLE EASEMENTS, RIGHT OF WAYS, OR RESTRICTIONS, WHETHER RECORDED OR IMPLIED. THIS PLAT, PREPARED IN ACCORDANCE WITH CHAPTER 4733-37 OF THE ADMINISTRATIVE CODE, IS INTENDED FOR THE LEGAL TRANSFER OF THE PROPERTY SHOWN AND DOES NOT INTEND TO SHOW ANY OR ALL OF THE EASEMENTS, RIGHT OF WAYS, RESTRICTIONS OR ENCROACHMENTS UNLESS OTHERWISE INDICATED.

BASLINE SURVEYING, INC.

3010 EAST PIKE, ZANESVILLE, OHIO 43701

phone: 740-453-4850, www.BaselineSurveyingInc.com, email: BEI@rrohio.com

DRAWN BY: JWL

DATE: 06-20-19

SCALE: 1"=80'

CHECKED BY: MDN

JOB NO: 6202

DRAWING NO:
Z:\6202\6202.dwg