


DEED MAP APPROVED
FOR ADDITION'S TRANSFER

BY J. L. Tamm
11-29-98

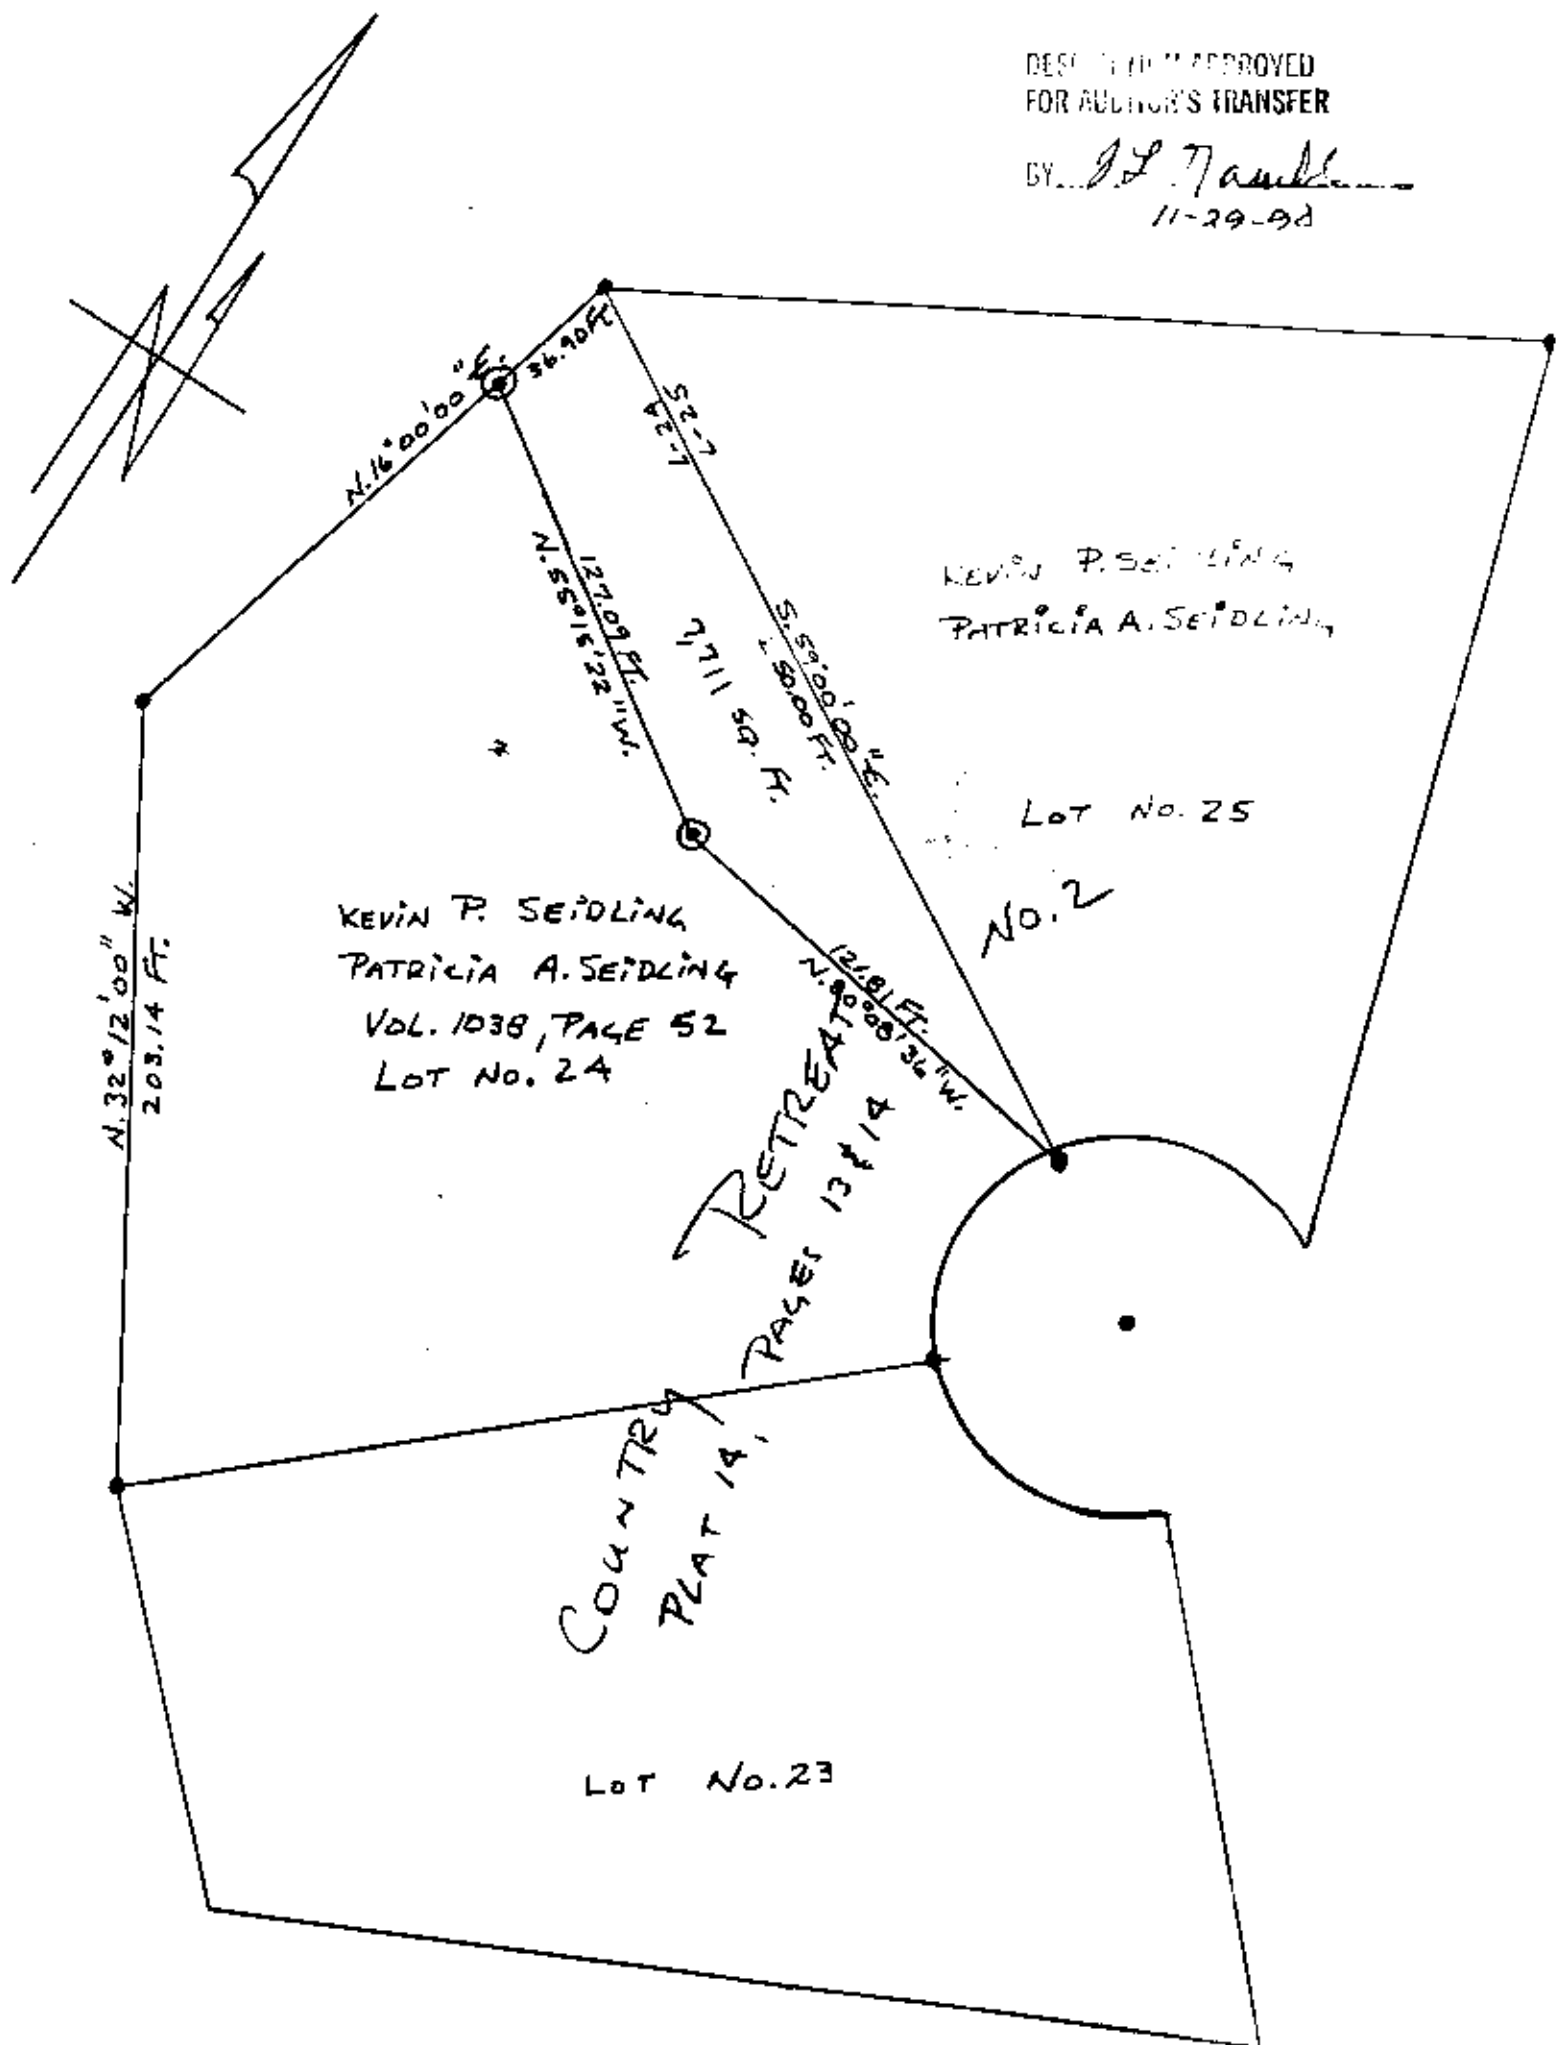

NOTES:

- IRON PINS FOUND
- IRON PINS SET ARE ONE HALF INCH REBAR WITH IDENTIFICATION CAPS.

BEARINGS ARE BASED ON THE NORTHEAST SIDE OF LOT NO. 24 BEING S. 54° 00' 00\"/>

OFFICE COPY
NOT RECORDABLE
NAME John A. Seidling

6410.
OHIO REG.
SUB. NO.

BEING A PARCEL OF LAND LOCATED IN LOT NO. 24, COUNTRY RETREAT NO. 2, SUBD. OF UNION TWP., S. E. 1/4 SEC. NO. 7, TWP. 1, RANGE 5, MUSKINGUM CO., OH. BEING A PART OF THE KEVIN P. SEIDLING PROPERTY.
REFERENCE - VOL. 1038, PAGE 52
SCALE: 1 INCH = 50 FEET
DATE - JULY, 1990