

Mark C. & Darla J. Gaiser

Situated in the State of Ohio, County of Muskingum, Township of Union, Township 1, Range 5, part of the Northeast Quarter of Section 2, and Northwest Quarter of Section 1, bounded and described as follows:

Being part of Mark C. and Darla J. Gaiser Property recorded in Deed Vol. 1070., Page 255, Parcel No. ~~66~~⁶⁷-66-20-02-26-000, and ~~66~~⁶⁷-66-20-02-27-000.

Commencing at the Southeast Corner of the Northeast Quarter of Section 2; Thence North 88°45'20" West on Quarter Section Line 218.97 feet to a point the place of beginning; Thence North 88°45'20" West along Section Line and New Concord Cemetery 281.03 feet to an iron pipe found; Thence North 4°55'40" East along A. Rankin Vol. 816, Page 175, 105.38 feet to an iron pin set; Thence along the split lines of Vol. 1070, Page 255, the next two courses and distances: North 83°06'58" East 227.19 feet to an iron pin set and North 66°40'41" East 308.90 feet to a point in State Route 83 passing an iron pin set at 282.37 feet; Thence in State Route 83 South 21°17'00" East 139.59 feet to a point; Thence leaving said road South 80°41'00" West along New Concord Cemetery 162.36 feet to a point; Thence continuing along said cemetery South 50°47'00" West 164.90 feet to the place of beginning containing 1.58 acres more or less - 1.48 acres in Section 2 and .10 acres in Section 1.

Parcel 67-66-20-02-26-000 Contains 1.48 Ac. Parcel 67-66-20-02-27-000 Contains 0.10 Ac.

Bearings are based on the South Line of the Northeast Quarter of Section 2 bearing North 88°45'20" West.

Above description is based on the survey by R.L. Daniels, Registered Surveyor No. 5410, Jan. 15, 1998 and is intended for legal transfer of property described and does not intend to describe all or any easements of record nor encroachments unless otherwise indicated.

Iron pins set are No. 5 Reinf. bars 30 inches long with plastic ID caps.


Ref. Deed Vol. 1070, Page 225.

**OFFICE COPY
NOT RECORDABLE**



DESCRIPTION APPROVED
FOR AUDITORS TRANSFER
BY A. L. Sumpster
1-20-98 KB

DESCRIPTION APPROVED
FOR AUDITORS TRANSFER
BY A.L. Swinchart
1-20-98 KR

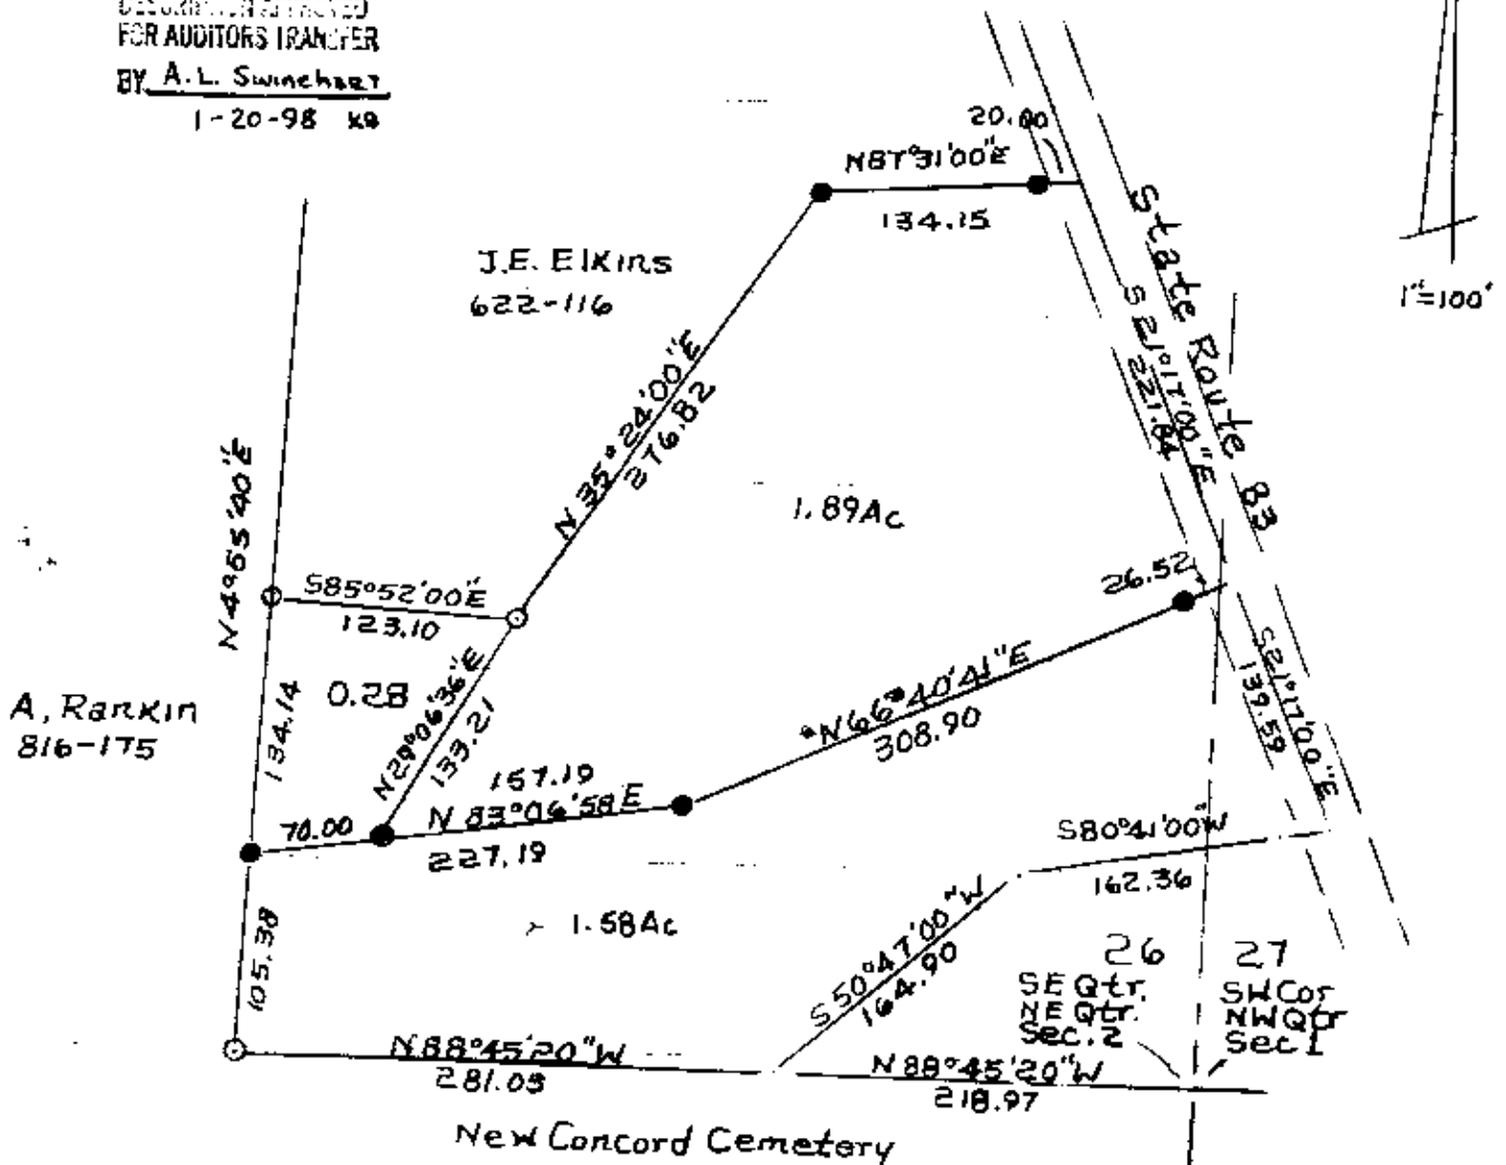

- o Iron Pins Found
- Iron Pins Set No. 5
Reinf Bar 30" Lg Plastic
I.D. Cap



Mark C + Darla J. Gaiser
Split Of Parcels 67-66-20-02-26
" " " " " 27
Vol. 10701
State of Ohio, County of Muskingum,
Township of Tipton, R5 PEO of
NE Qtr Sec. 2 + NW Qtr Sec 1
RL Daniels Reg. 5410
1-16-98

**OFFICE COPY
OF RECORDABLE**