


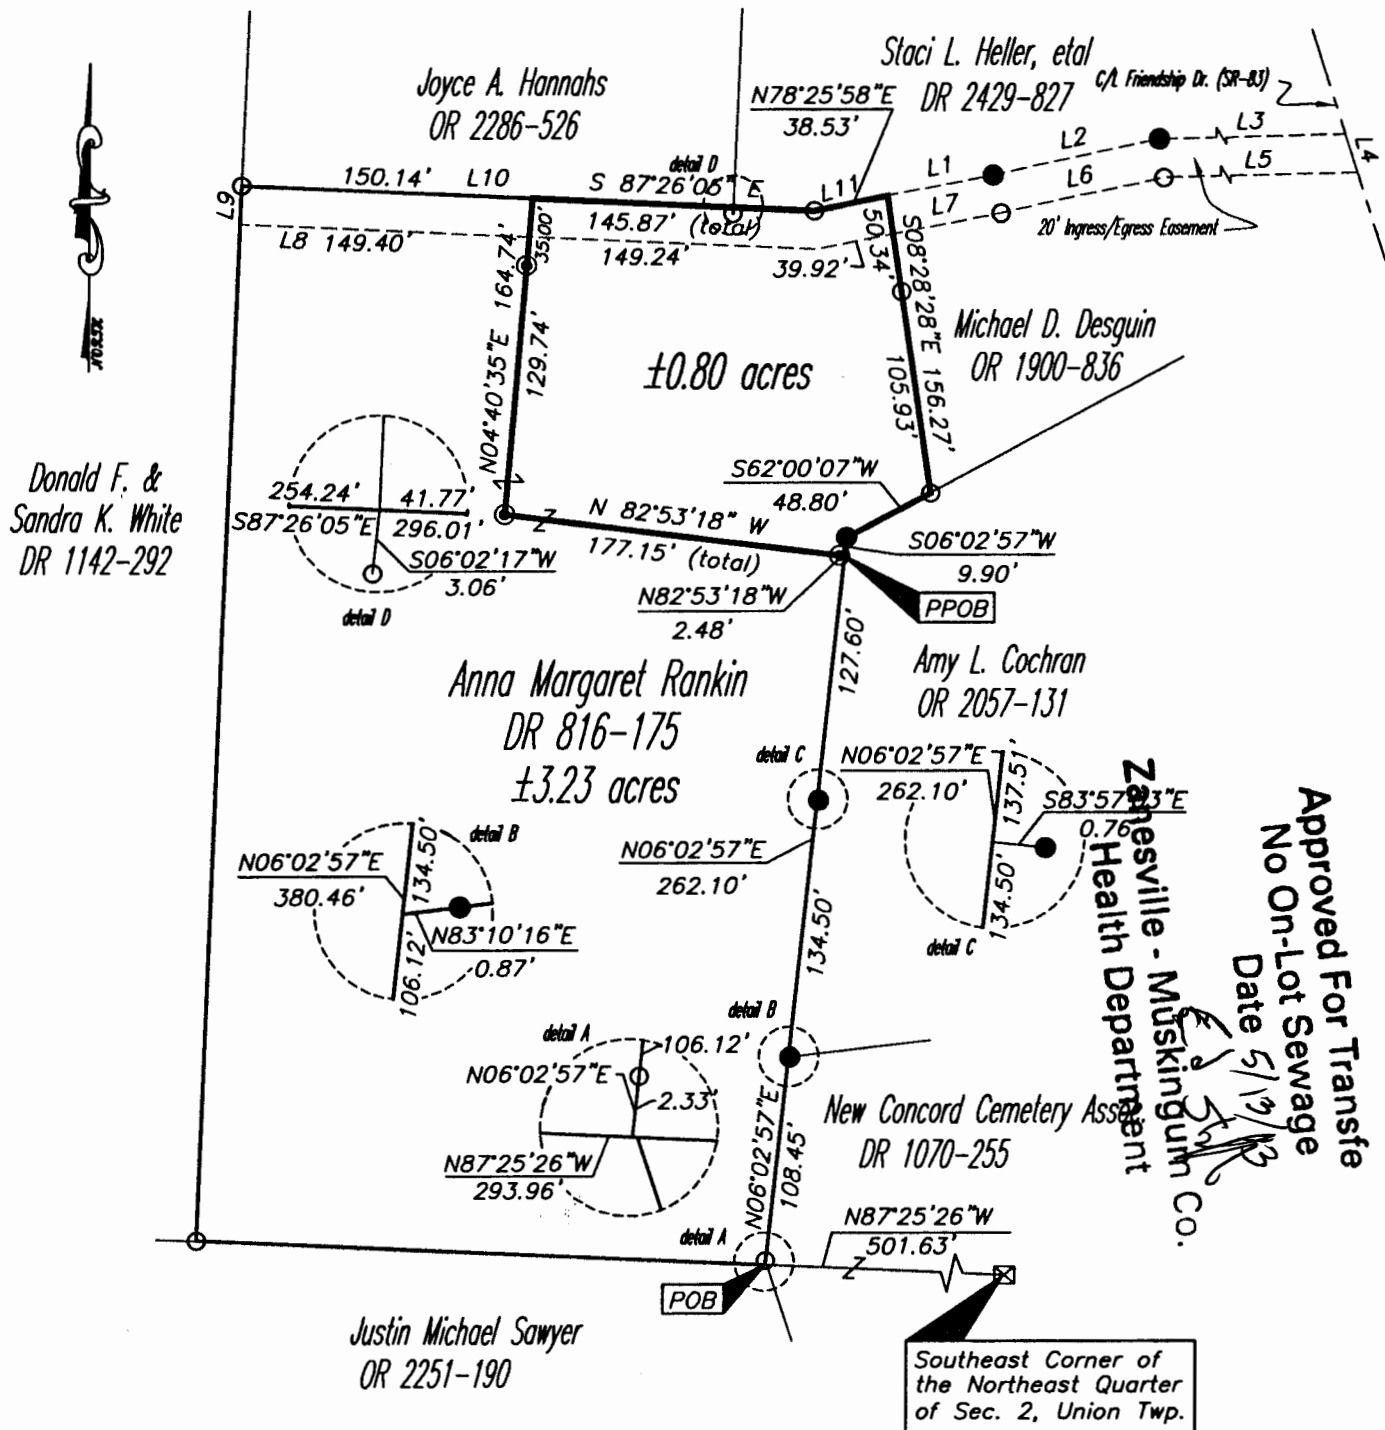

SITUATED IN

The State of Ohio, County of Muskingum Township of Union, and being a part of the Northeast Quarter of Section 2, T1, R5.

BASIS OF BEARING

Bearings are based on the Ohio State Plane Coordinate System, South Zone, NAD83 per GPS Observation on 10/13/11.

REFERENCES

DR 816-175
 DR 898-101
 DR 1142-292
 DR 1070-255
 OR 2251-190
 OR 2057-131
 OR 1900-836
 OR 2286-526

LINE TABLE

LINE	BEARING	DISTANCE
L1	N78°56'46"E	55.26'
L2	N77°35'26"E	87.00'
L3	N88°38'26"E	210.90'
L4	S17°35'34"E	20.83'
L5	S88°38'26"W	214.79'
L6	S77°35'26"W	85.31'
L7	S78°56'46"W	96.31'
L8	N87°26'05"W	298.64'
L9	N02°07'42"E	20.00'
L10	S87°26'05"E	296.01'
L11	N78°25'58"E	38.53'

LEGEND


- Iron Pin Found
- Pipe Found
- ⊗ Stone Found with "X"
- Z— Property Hook
- [POB] Place of Beginning
- [POB] Principle Place of Beginning

PARCEL NO.

Pt. of: 66-20-02-28-000(±0.80 ac.)

DESCRIPTION
 APPROVED

By: *[Signature]* 5/10/2013

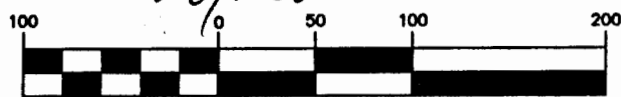

1 inch = 100 ft.

OFFICE COPY
NOT RECORDABLE

Project No.: 66-20 Rankin



Linn Engineering, Inc.
 Civil Engineering Consultants
 P.O. Box 2086 Zanesville, Ohio 43702-2086

740-452-7434