


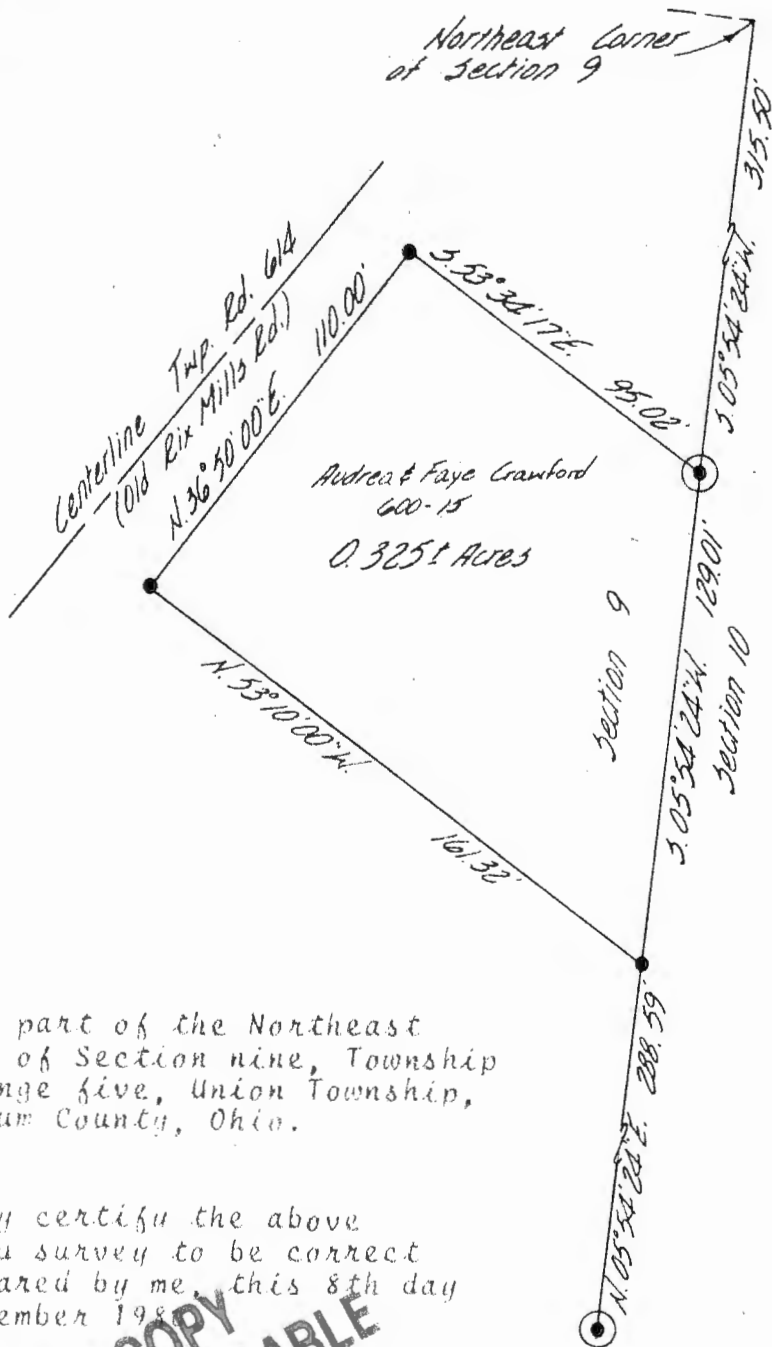

Being a part of the Northeast Quarter of Section nine, Township one, Range five, Union Township, Muskingum County, Ohio.

I hereby certify the above plat and survey to be correct as prepared by me, this 8th day of September 1980.

**OFFICE COPY
NOT RECORDABLE**

W. J. BIEDENBACH
REG. SURVEYOR #5718

- ~ Iron Pins Set
- ⊙ ~ Existing Iron Pins

W. J. BIEDENBACH & ASSOC. Surveying & Mapping 3120 Lisa Ln. Zanesville, Ohio 43701 (614) 453-4850	
Drawn by: <i>MD</i>	Date: 9-8-80
Scale: 1" = 50'	Checked by: <i>MD</i>
11/18/80 205.0 00	0 1 1 1 1 # 9