


EXTINGUISHMENT OF RIGHT OF WAY
STATE ROUTE 83
FORMERLY STATE ROUTE 76

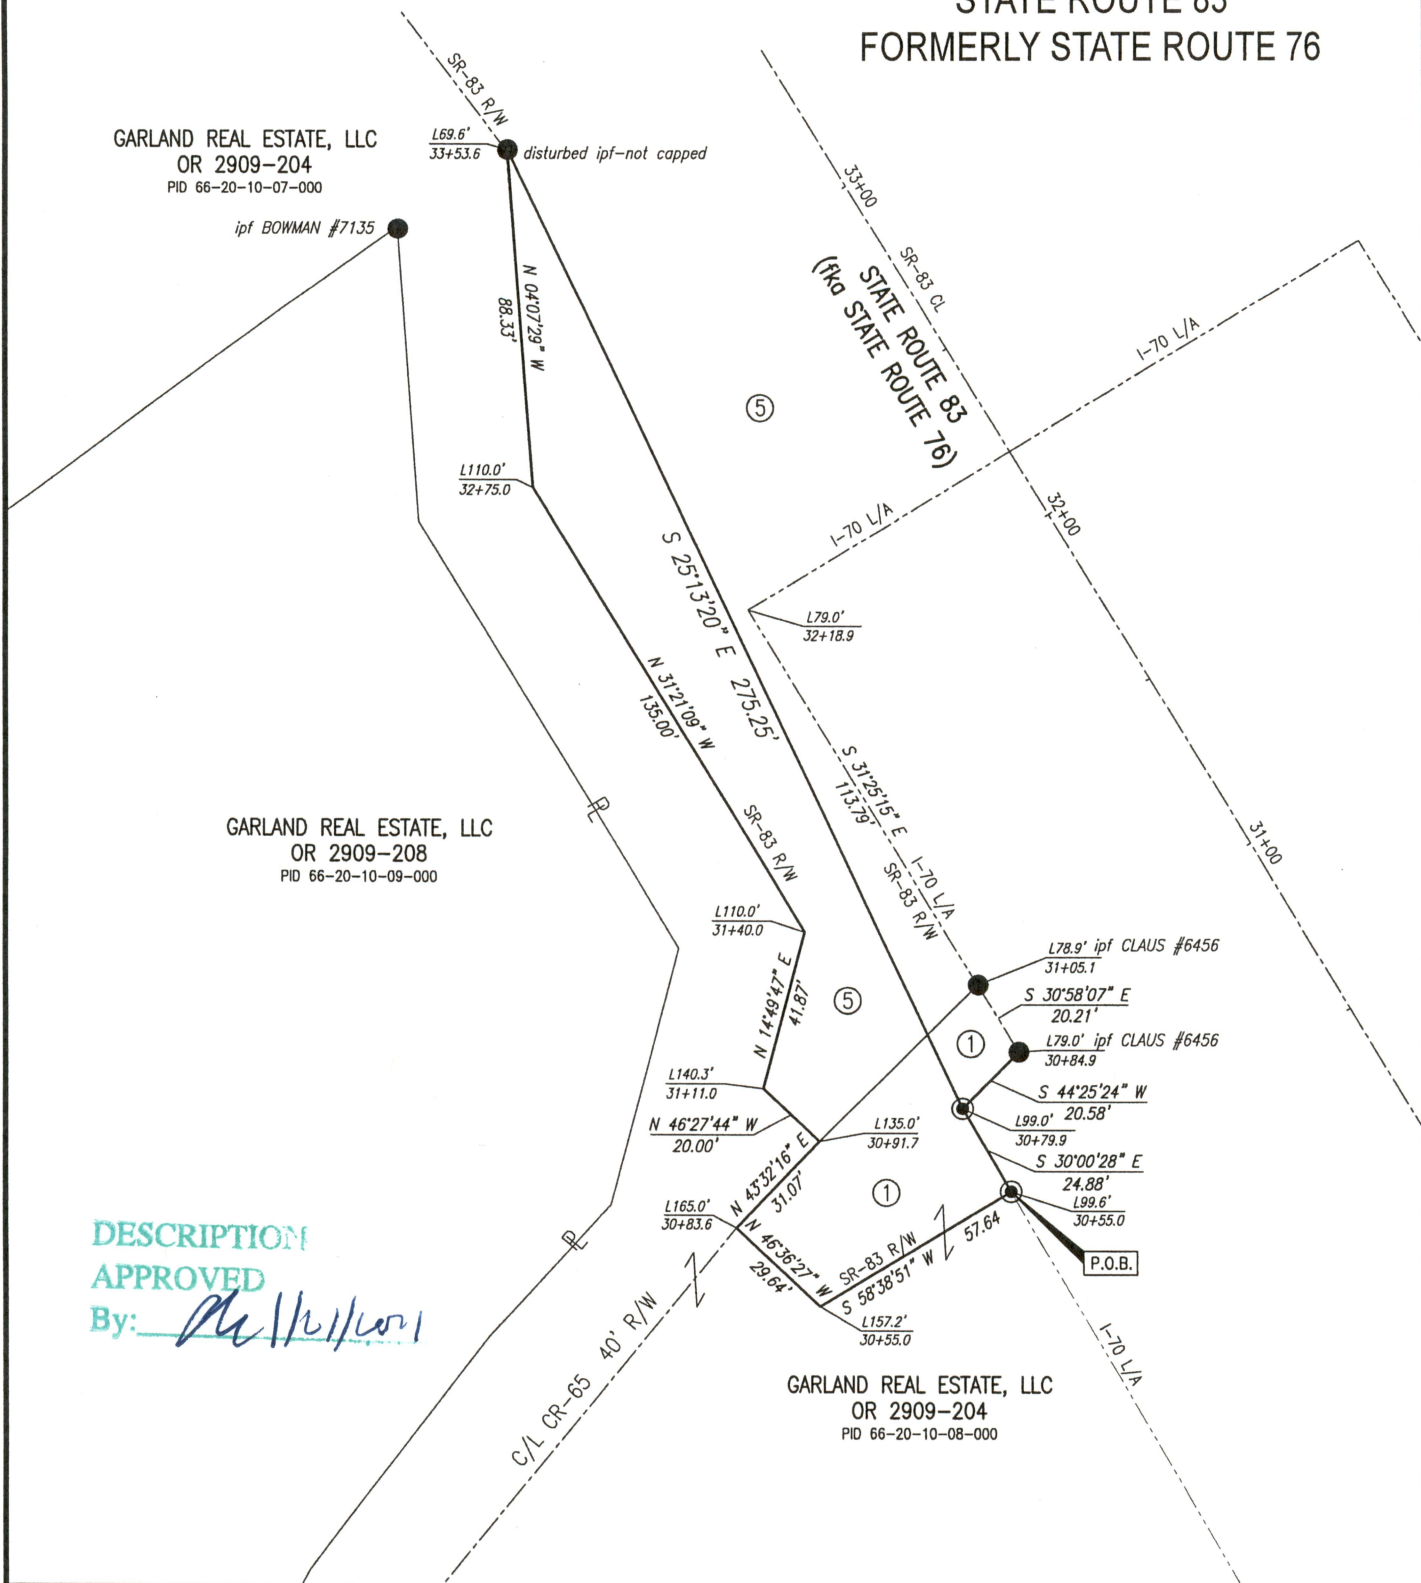

DESCRIPTION
APPROVED

By: *[Signature]*

BASIS OF BEARING

Bearings are based on the Ohio State Plane Coordinate System, NAD83, South Zone, Grid North, as per GPS observations made 08/12/20.

SITUATED IN

The State of Ohio, Muskingum County, Union Township, Village of New Concord, Southeast Quarter of Section 10, T-1, R-5, USML.

LEGEND

- Iron Pin Found, 5/8" rebar
- ⊙ Iron Pin Set, 5/8" w/cap LINN #7113
- P.O.B. Place of Beginning

RIGHT OF WAY TO BE EXTINGUISHED

- | | |
|----------------------|------------|
| ① Part of DR 528-270 | ±0.054 ac. |
| ⑤ Part of DR 530-814 | ±0.140 ac. |
| Total | ±0.194 ac. |

REFERENCES

Centerline Survey I-70, PB 11, Pg 21
Centerline Survey SR-76, PB 11, Pg 28
R/W Plan MUS-70-21.31
R/W Plan MUS-76-0.61
Deeds as shown.

Surveys by:

Roger W. Claus, PS 6456
Steve Bowman, PS 7135
Joseph Spilker, PS 5862
Gregory A. Biedenbach, PS 7881



**OFFICE COPY
NOT RECORDABLE**

Timothy H. Linn, PS
Reg. Surveyor No. 7113

Project No.: 20-35 Rubel

REV-3: 12/02/20



Linn Engineering, Inc.
Civil Engineering Consultants
P.O. Box 2086 Zanesville, Ohio 43702-2086

740-452-7434