


# SURVEY FOR CATHLYN SEELEY

AUDITORS PARCEL NUMBER  
66-66-23-01-03-000 (ALL)

BEING THE REMAINDER OF THE TRACT CONVEYED TO CATHLYN SUE SEELEY IN O.R.  
VOLUME 2099, PAGE 875, SITUATED IN THE SOUTHWEST QUARTER OF SECTION 2,  
TOWNSHIP 1, RANGE 5, OF THE UNITED STATES MILITARY LANDS, UNION TOWNSHIP,  
MUSKINGUM COUNTY, OHIO.

BEARINGS ARE BASED ON THE NORTH LINE OF A PREVIOUS SURVEY OF A 1.102 ACRES  
TRACT COMPLETED JANUARY 26, 1980 BY L.C. CAMP PS5843.

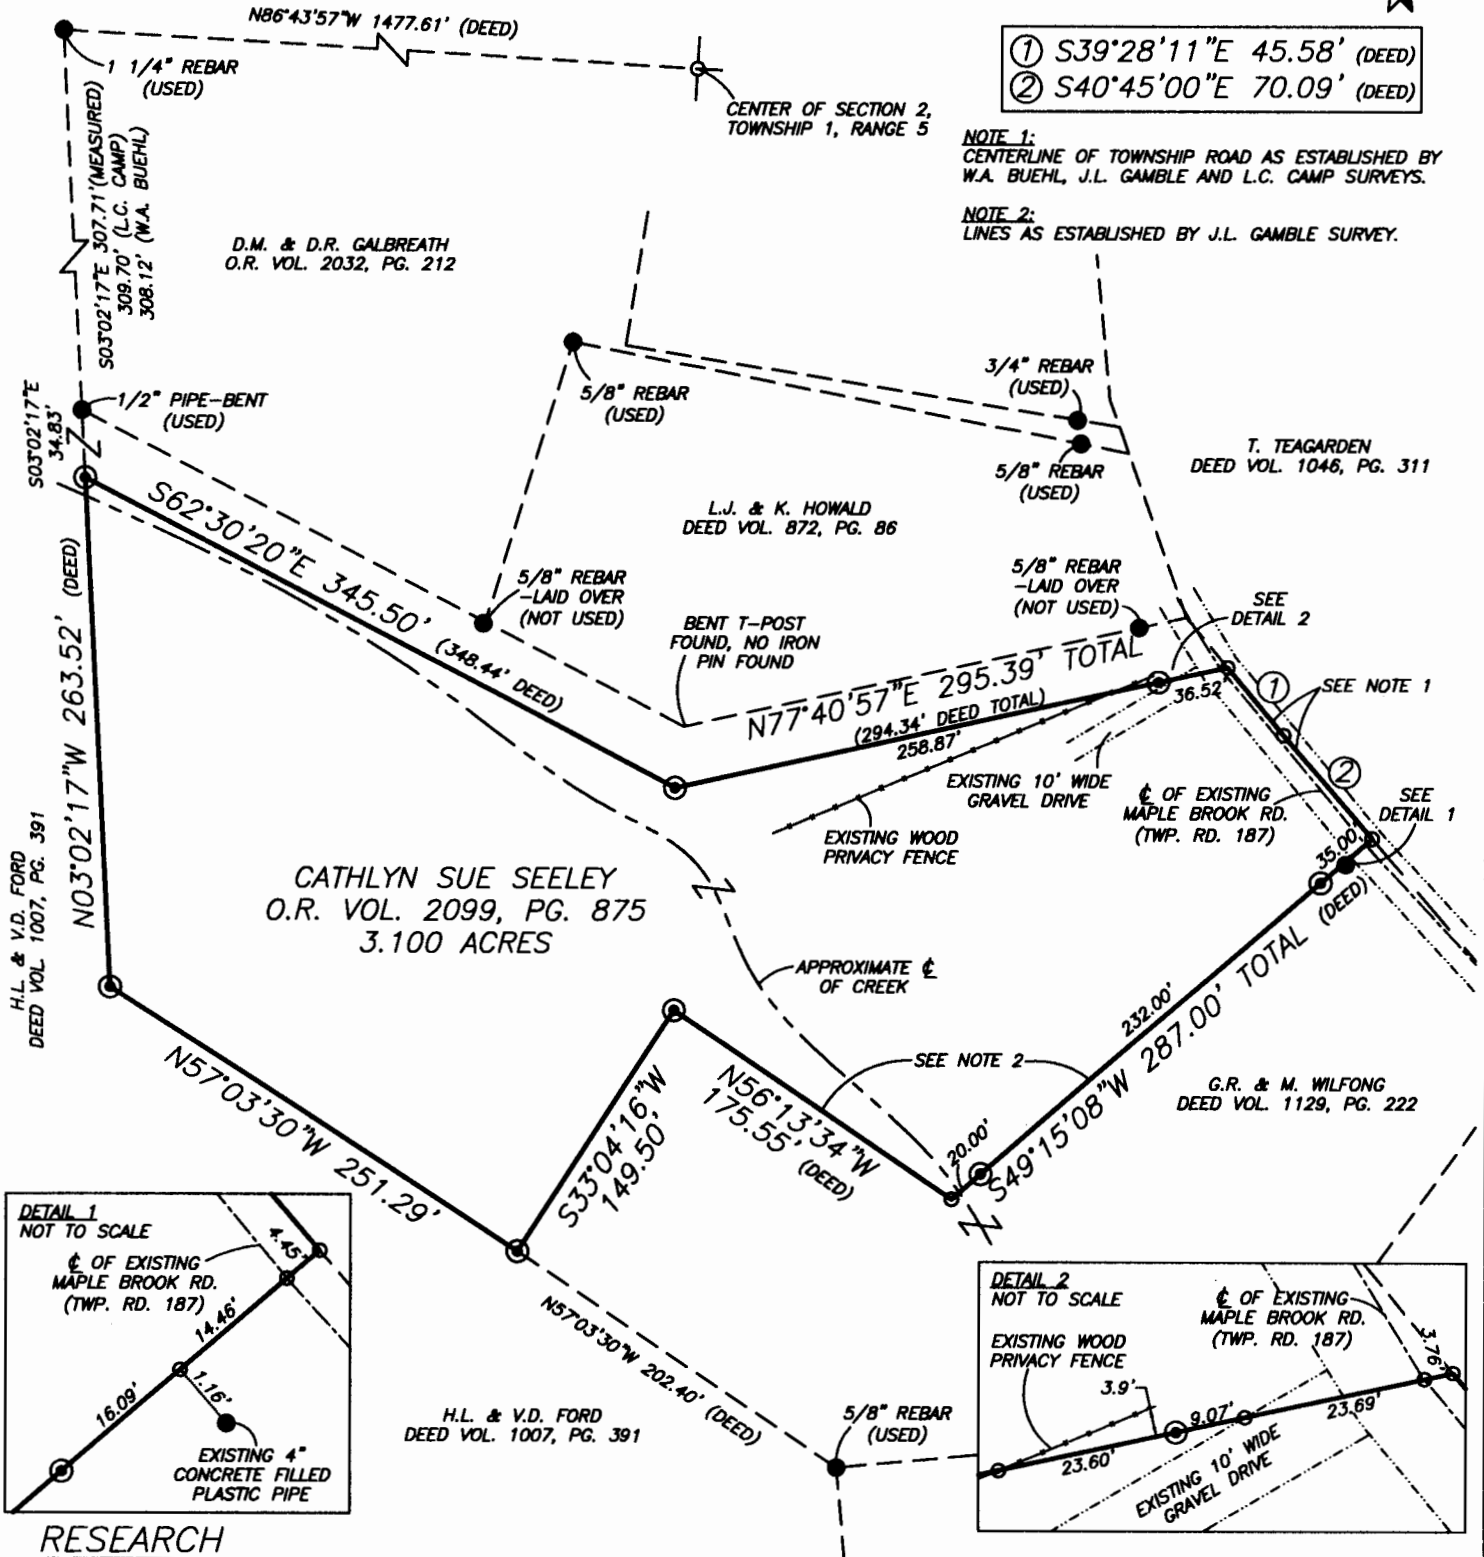

## RESEARCH

DEEDS AS SHOWN  
PREVIOUS SURVEY OF A 2.00 AC. TRACT  
COMPLETED SEPT. 9, 1977 BY J.L. GAMBLE PS5737  
PREVIOUS SURVEY OF A 3.564 AC. TRACT  
COMPLETED JAN. 26, 1980 BY L.C. CAMP PS5843  
PREVIOUS SURVEY OF A 1.102 AC. TRACT  
COMPLETED JAN. 26, 1980 BY L.C. CAMP PS5843  
PREVIOUS SURVEY OF A 1.42 AC. TRACT  
COMPLETED JULY 21, 1977 BY J.L. GAMBLE PS5737  
PREVIOUS SURVEY OF 5 LOTS FOR DONALD & VIVIAN TAVNER  
COMPLETED JULY, 1973 BY W.A. BUEHL PS5965  
MUSKINGUM COUNTY GIS

## LEGEND

- EXISTING IRON PIN
- ⊙ IRON PIN SET (5/8" REBAR W/CAP)
- ANGLE POINTS

## DESCRIPTION

APPROVED By: *[Signature]* 3/23/2012


SCALE 1"=100'

0 50 100 200

I HEREBY CERTIFY TO THE BEST OF MY  
KNOWLEDGE AND BELIEF THE ABOVE PLAT AND SURVEY  
TO BE CORRECT AS PREPARED BY ME, THIS 21st DAY  
OF MARCH, 2012, FROM A FIELD SURVEY COMPLETED  
ON 21st DAY OF MARCH, 2012.

**OFFICE COPY  
NOT RECORDABLE**

MICHAEL D. NICHOLS  
REGISTERED SURVEYOR #6923

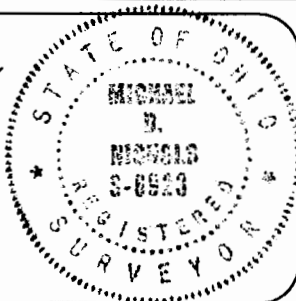

THIS PROPERTY IS SUBJECT TO ALL EASEMENTS,  
RIGHT OF WAYS, OR RESTRICTIONS, WHETHER  
RECORDED OR IMPLIED. THIS PLAT, PREPARED IN  
ACCORDANCE WITH CHAPTER 4733-37 OF THE  
ADMINISTRATIVE CODE, IS INTENDED FOR THE  
LEGAL TRANSFER OF THE PROPERTY SHOWN AND  
DOES NOT INTEND TO SHOW ANY OR ALL OF  
THE EASEMENTS, RIGHT OF WAYS, RESTRICTIONS  
OR ENCROACHMENTS UNLESS OTHERWISE  
INDICATED.

**BASELINE SURVEYING, INC.**

3010 EAST PIKE, ZANESVILLE, OHIO 43701  
phone: 740-453-4850, fax: 740-450-1000, email: BEI@rohio.com

DRAWN BY: JWJ

DATE: 03-21-12

SCALE: 1"=100'

CHECKED BY: MDN

JOB NO: 5565

DRAWING NO:  
Z:\5565\SEELEY.dwg