

June 15, 1985

Situated in the State of Ohio, Muskingum County, Union Township, Twp. 1, Range 5, being part of the south west quarter of Section 2, and more particularly described as follows:


Beginning at the south west corner of Section 2; thence with the south line of section 2 south 89 degrees 55 minutes 40 seconds east 839.25 feet; thence leaving said section line north 9 degrees 55 minutes 49 seconds east 320.03 feet; thence south 87 degrees 42 minutes 02 seconds east 445.00 feet to an iron, said pin being the true place of beginning for the tract herein to be described; thence continuing south 87 degrees 42 minutes 02 seconds east 128.70 feet to an iron pin; thence south 9 degrees 03 minutes 20 seconds east 138.82 feet to an iron pin on the northerly line of Kabel Taverner Hlwd. thence on a curve to the right with a chord bearing of south 33 degrees 43 minutes 50 seconds west a distance of 27.21 feet to an iron pin; thence south 76 degrees 30 minutes 00 seconds west 83.97 feet to an iron pin; thence leaving said northerly line north 16 degrees 17 minutes 06 seconds west 192.16 feet to the place of beginning containing 0.449 acres more or less.

Subject to all legal easements of record.

Deed Reference Vol. 582 Pg. 129.

This description written from a survey by Raymond M. Roberts Registered Surveyor No. 5803 done on June 10, 1985.

OFFICE COPY
NOT RECORDABLE
Raymond M. Roberts
June 15, 1985

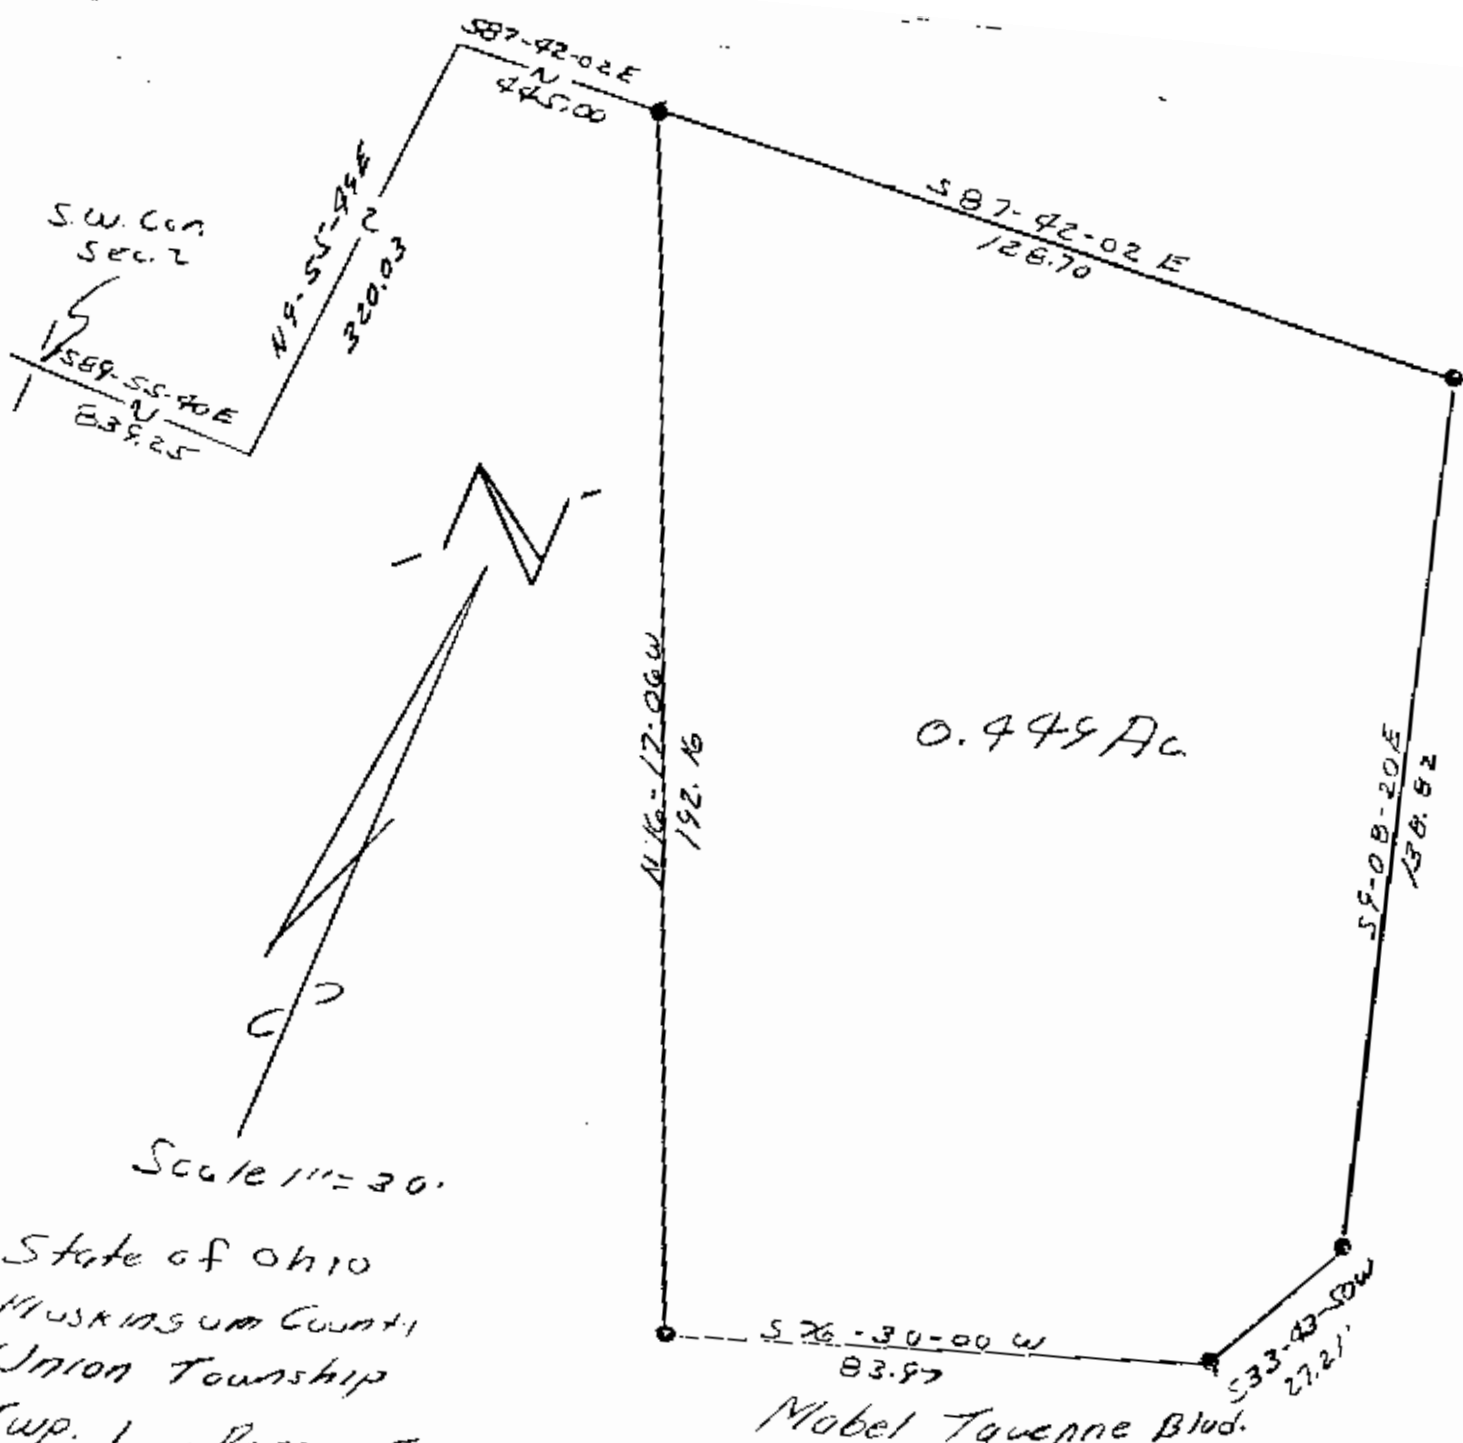

State of Ohio
 Muskingum County
 Union Township
 Twp. 1, Range 5
 SW Qtr. Sec. 2
 Being Part of the
 Premises conveyed to
 Donald Tavenner
 in Vol. 562 Pg 126

June 19, 1985

OFFICE COPY
 NOT RECORDABLE
 RS 562

OK WLD
 7-8-85