


Jerry L. Gamble
REGISTERED SURVEYOR
1245 Blue Avenue
Zanesville, Ohio

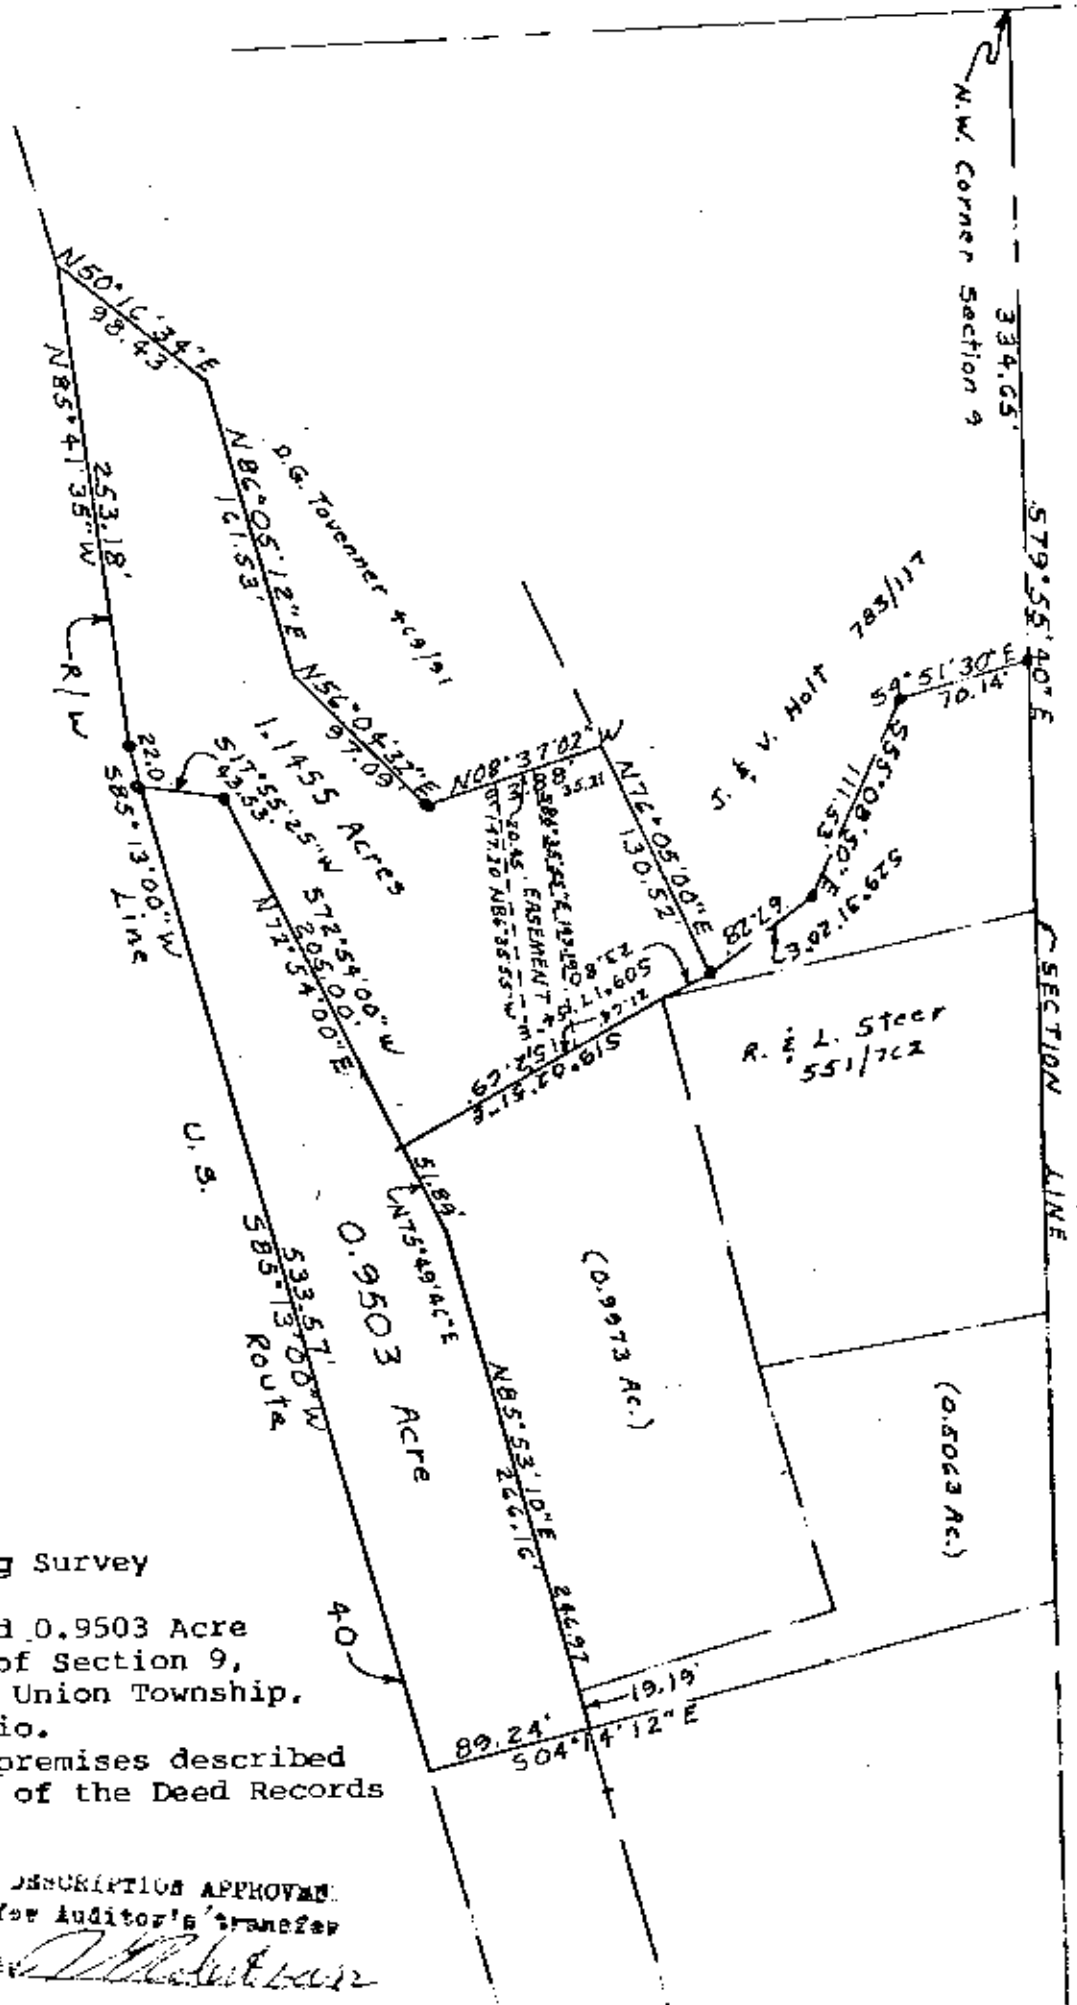

Map Showing Survey
of

1.1455 Acre Tract and 0.9503 Acre
Tract in the N.W. $\frac{1}{4}$ of Section 9,
Township 1, Range 5, Union Township,
Muskingum County, Ohio.
Being a part of the premises described
in Vol. 469, Page 91 of the Deed Records
of said county.

DESCRIPTION APPROVED
for Auditor's Transfer

By *[Signature]*

I hereby certify that I have surveyed the premises as shown hereon and that
this plat is a correct representation of said survey.

DATE: 1/14/82

OFFICE COPY
NOT RECORDABLE
[Signature]
Jerry Lee Gamble, Registered Surveyor
No. 5737