

66-24-01-23
178 HIGHLAND DR

Being a part of lot number twelve in Block "U" of the Lari Johnson Subdivision recorded in Plat Book ten at page 66 of the Muskingum County Plat Records in the Southeast Quarter of Section two, Township one, Range five in the Village of New Concord and Union Township, Muskingum County, Ohio and being further described as follows:

Commencing at the Northeast Corner of the Southeast Quarter of Section two; thence South 04 degrees 45 minutes 53 seconds West 557.35 feet to a point on the North Line of Westview Drive; thence South 82 degrees 39 minutes 00 seconds West 290.38 feet along the North Line of Westview Drive to a point marked by an iron pin; thence South 81 degrees 34 minutes 55 seconds West 320.01 feet to a point; thence South 00 degrees 50 minutes 20 seconds West 510.89 feet to a point marked by an iron pin on the Westerly line of Highland Drive, said point being the place of beginning of this tract, also said point being the Northeast Corner of hereinbefore mentioned lot number twelve; thence continuing South 00 degrees 50 minutes 20 seconds West 82.00 feet along the Westerly Line of Highland Drive to a point marked by an iron pin; thence South 82 degrees 35 minutes 40 seconds West 77.00 feet to a point marked by an existing iron pin; thence South 73 degrees 02 minutes 10 seconds West 219.50 feet to a point marked by an existing iron pin; thence North 10 degrees 03 minutes 33 seconds West 75.00 feet to a point marked by an iron pin; thence North 74 degrees 48 minutes 01 seconds East 320.42 feet to the place of beginning.

Containing 0.512 more or less acres, subject to all easements of record.

I hereby certify the above description to be correct as prepared by me, this 12th day of August 1980.

W. J. BILDENB
REG. SURVEYOR


S. Watt
770-6-80

DESCRIPTION APPROVED
for Auditor's transfer

By W. J. Bildenb 8-13-80

Being a part of Lot number twelve in Block "F" of the Earl Johnson Subdivision Recorded in Plat Book ten at page 66 of the Muskingum County Plat Records in the Southeast Quarter of Section two, Township one, Range five in the Village of New Concord and Union Township, Muskingum County, Ohio.

Northwest Corner of the Southeast Qtr. of Section 2

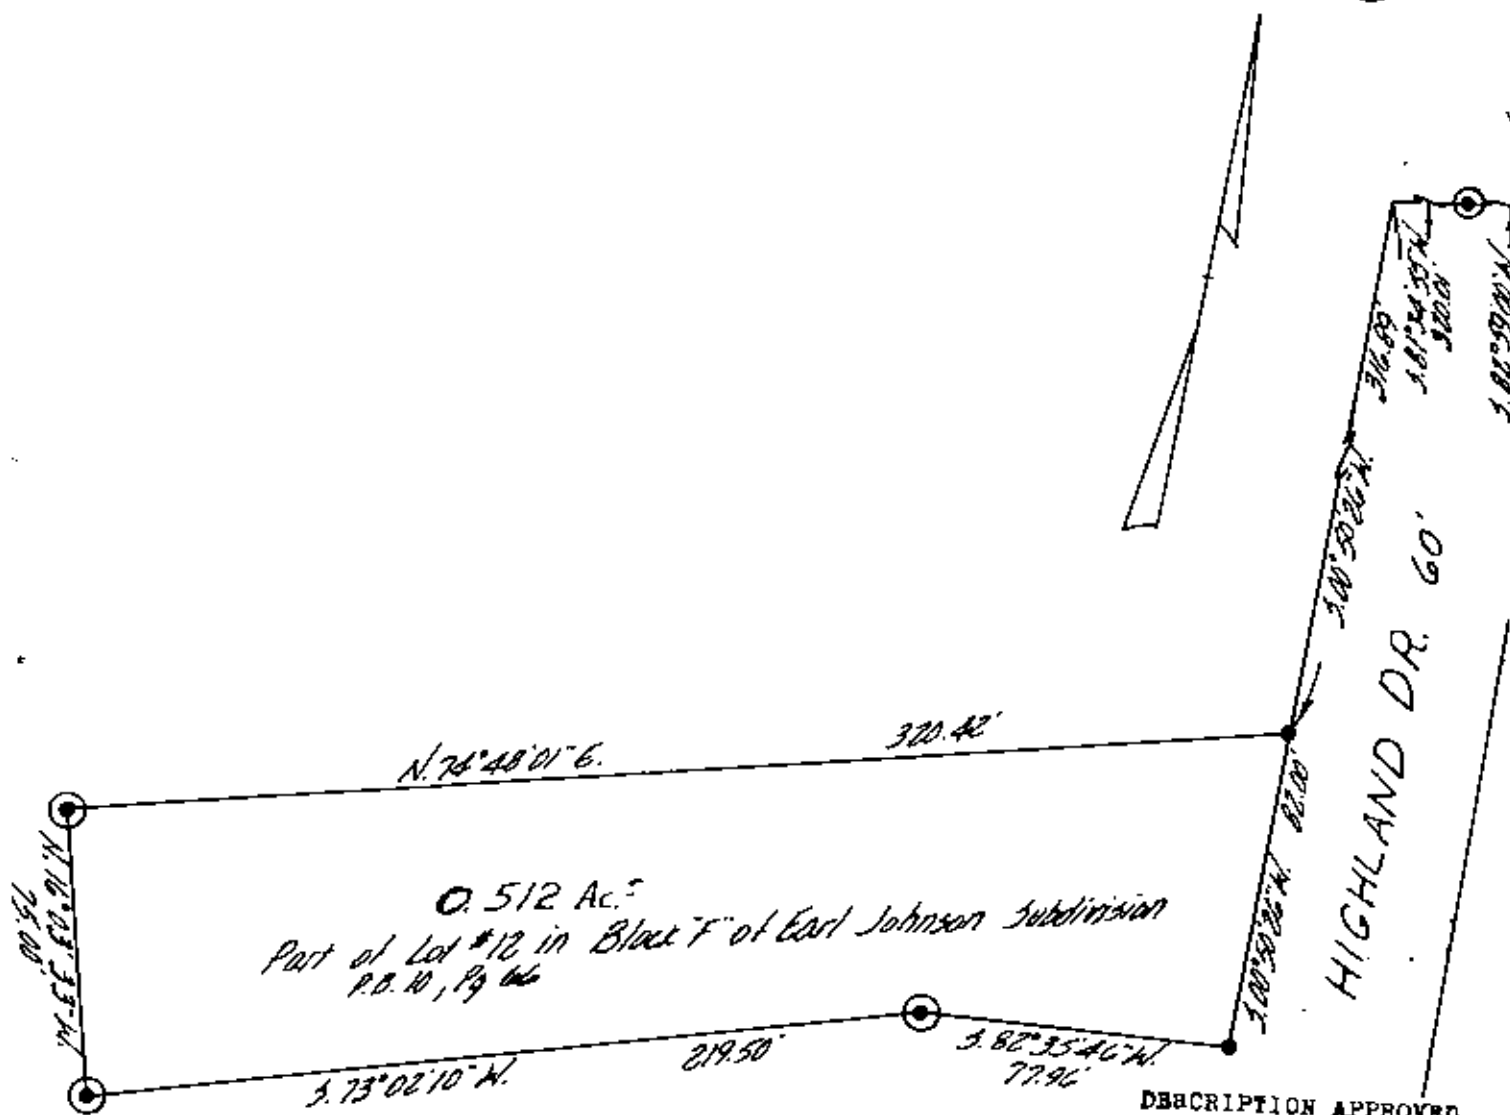

DESCRIPTION APPROVED
for Auditor's transfer
by *[Signature]*

I hereby certify the above plat and survey to be correct as prepared by me this 12th day of August 1980.

**OFFICE COPY
NOT RECORDABLE**
W. J. Biedenbach
W. J. BIEDENBACH
REG. SURVEYOR #5718

W. J. BIEDENBACH & ASSOC. Surveying & Mapping 3120 Lisa Ln. Zanesville, Ohio 43701 (614) 453-4850	
Drawn by: <i>MB</i>	Date: 8/12/80
Scale: 1" = 50'	Checked by: <i>J</i>
Let by: <i>mm. c. an</i>	3 <i>WHT</i>