



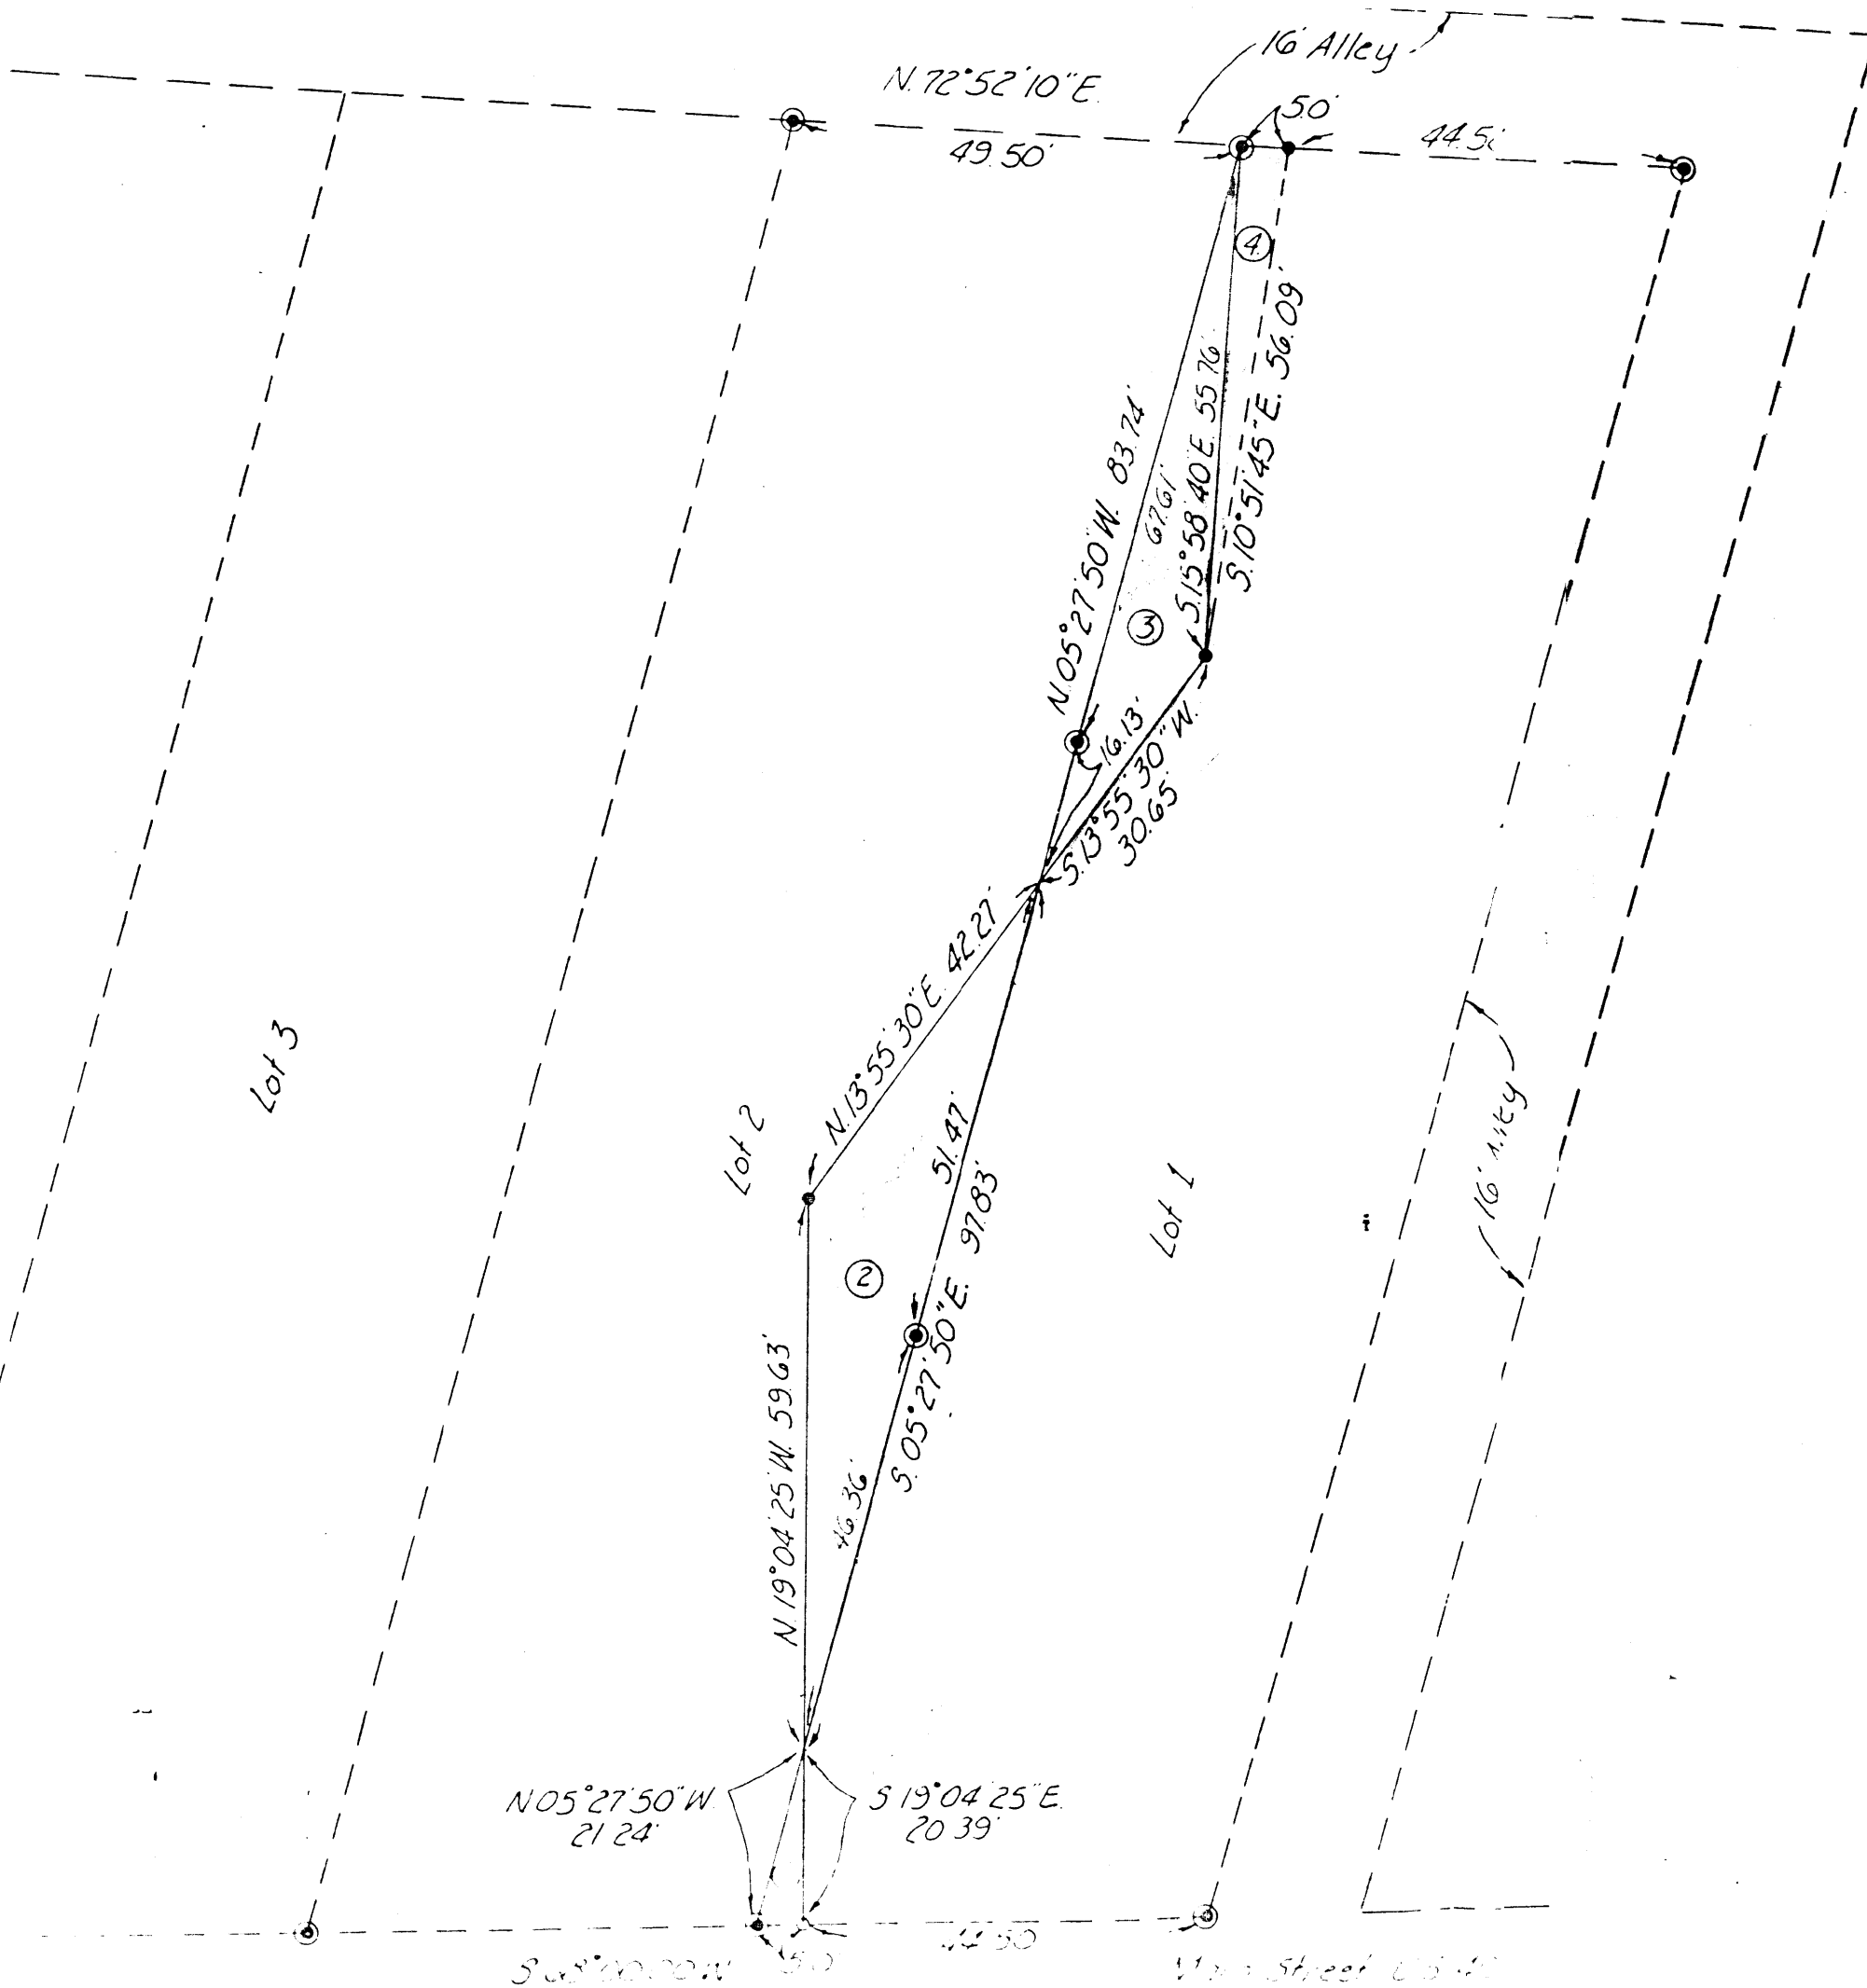


Being parts of Lots No. 1 and No. 2 of Lorimers
First Addition to New Concord, in Union Township,
Muskingum County, Ohio.

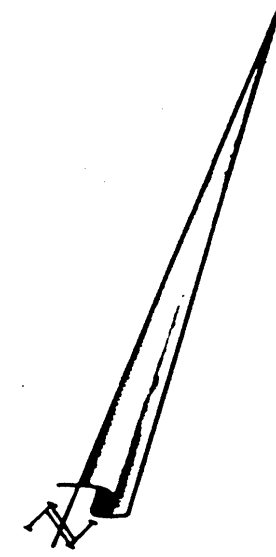

- ~ 5/8" iron pin set w/ ident cap
- ⊙ ~ iron pin found
- ~ drill mark in sidewalk

I hereby certify this plat and survey to be correct as
prepared by me, this 7th day of February 1983.

Harold W. Hitchens
Harold W. Hitchens, Registered Surveyor

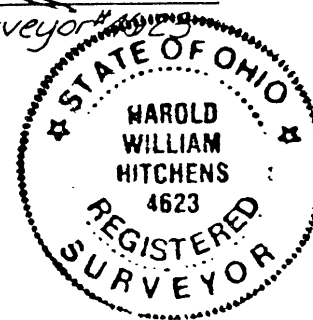

REVISIONS	HITCHENS ENGINEERING & SURVEYING 11183 LAMBS LANE N.E. NEWARK, OHIO 43055 PHONE (614) 763-4554		
	TITLE <i>Survey for Don Hill</i>		
	SCALE 1"=20'	DR. BY <i>EH</i>	DRAWING NO.
	DATE <i>2-7-83</i>	CK'D BY <i>HH</i>	<i>4270-5-80</i>