


SURVEY PLAT OF SHAW
PROPERTY, 1.131 AC. ±
SECTION 1, TWP. 1, RANGE 5,
UNION TOWNSHIP
MUSKINGUM COUNTY, OHIO

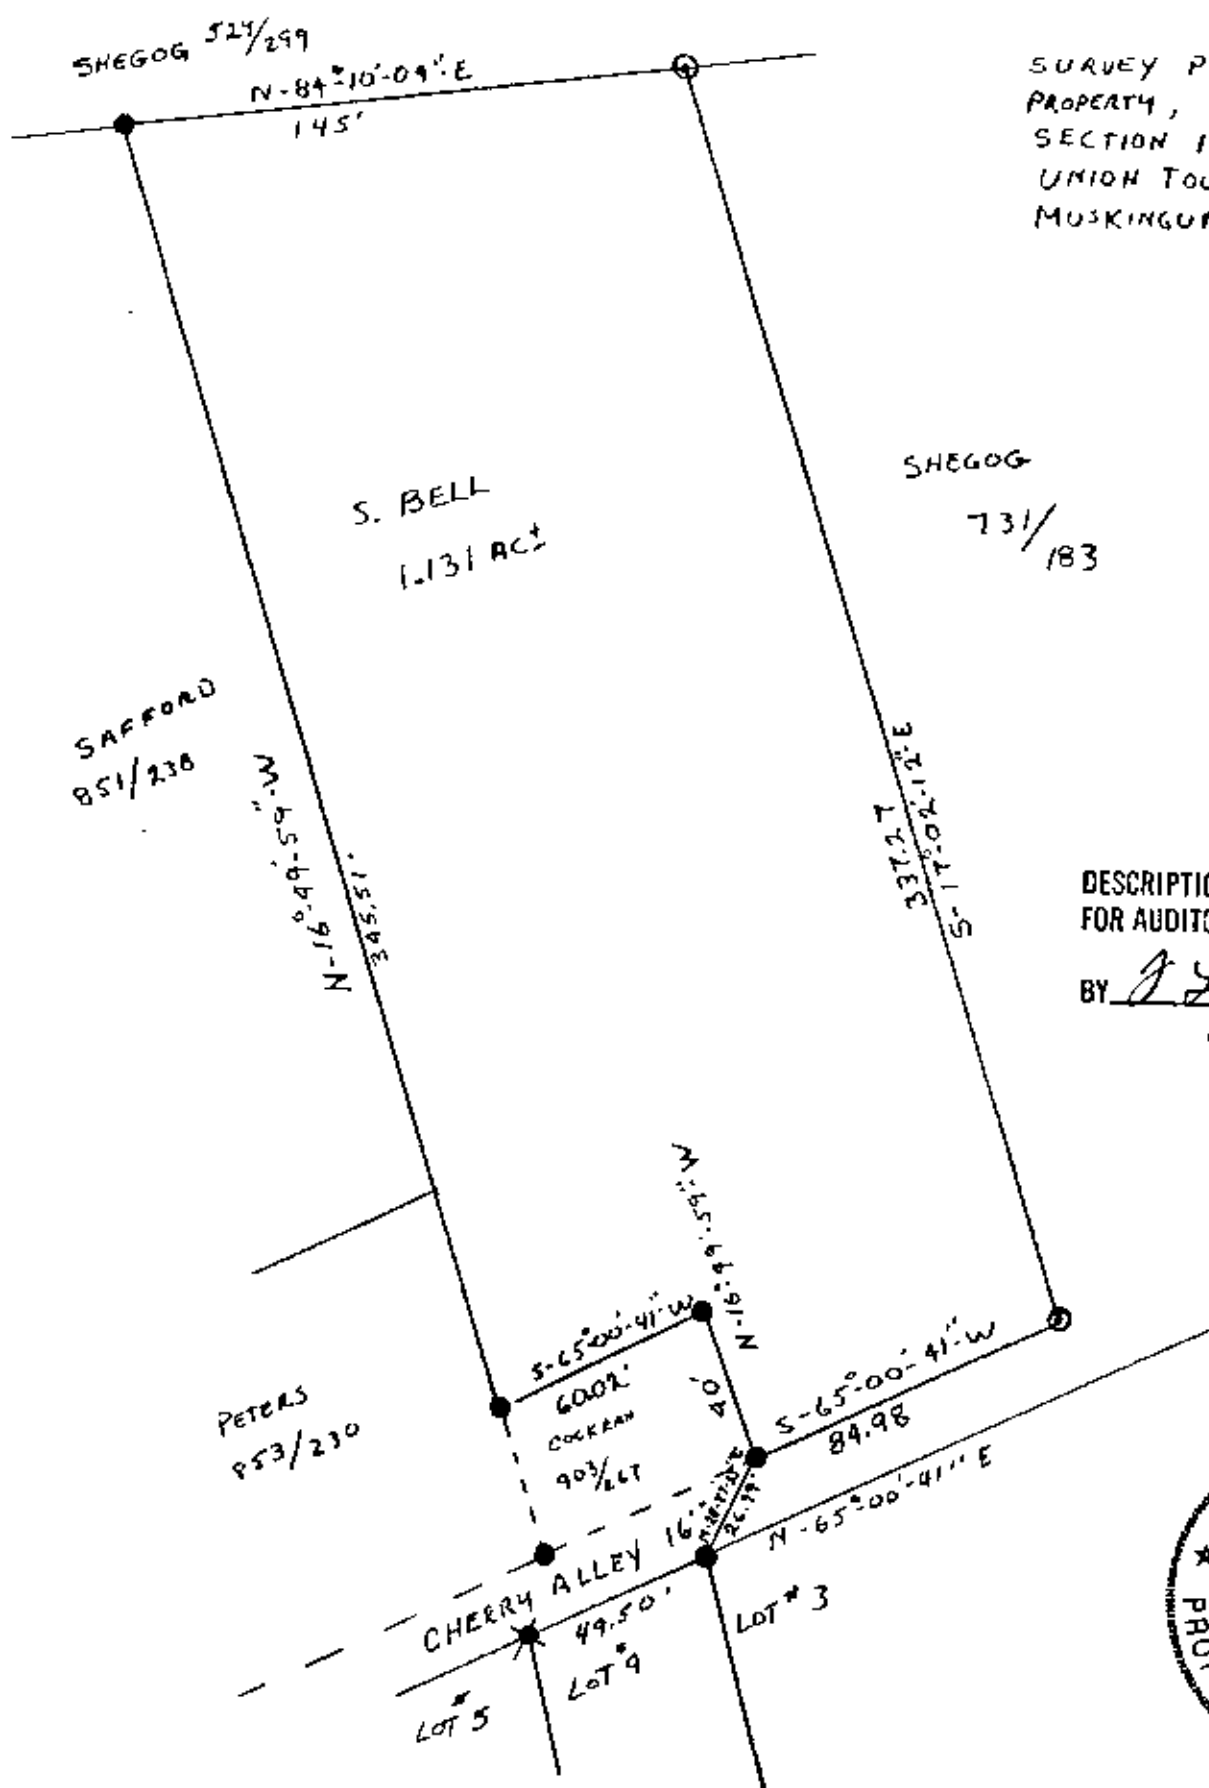

DESCRIPTION APPROVED
FOR AUDITOR'S TRANSFER
BY J L Hamble
8-4-89



LEGEND: ● IRON PIN FOUND
○ IRON PIN SET
◆ MONUMENT FOUND

BOUNDERS IN ADDITION TO NEW CONCORD
PLAT BOOK 4, PAGE 70

PART OF AUDITORS PARCEL NO.
67-66-28-01-50-000

TIMBERLINE SURVEYING	
ZANESVILLE, OHIO	
DRAWN BY: T.J.F.	DATE: JULY 29, 1989
SCALE: 1"=50'	NOT RECORDED

OFFICE COPY
NOT RECORDED