


SURVEY PLAT
FOR

THE MUSKINGUM COLLEGE

SITUATED IN THE STATE OF OHIO,
COUNTY OF MUSKINGUM, BEING IN THE
VILLAGE OF NEW CONCORD, AS SHOWN ON
THE COUNTY TAX SHEET NO. 66-28.
ALSO PART OF THE SOUTHEAST QUARTER
OF SECTION 1, TOWNSHIP 1, RANGE 5 OF
"THE UNITED STATES MILITARY DISTRICT."

- = IRON PIN SET CAPPED "CLAUS 6456"
- = IRON PIN FOUND
- △ = IRON PIN FOUND CAPPED SPILKER 5862
- ⊞ = MARKED STONE FOUND
- Δ = SURVEY ANGLE POINTS
- ⊙ = IRON PIN FOUND IN CONCRETE
- = LINES OF THIS SURVEY

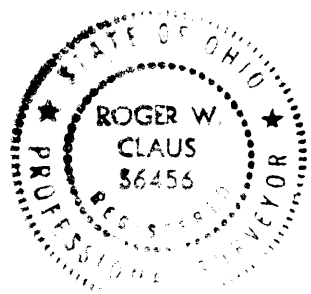

SURVEYOR'S CERTIFICATION

I hereby certify that this plat is true
and correct to the best of my knowledge
and that it was prepared from an actual
field survey of the premises.

March 16, 1990

Roger W. Claus

Date

Roger W. Claus, P.S. 6456

REVISION AUG. 15, 1990 R.W.C.

R.R. #2, Box 183A

Lewisville, Ohio 43754

(614) 567-3168

ADDITIONAL DEED REFERENCES


DV. 290 PG. 173
DV. 173 PG. 545
DV. 170 PG. 437
DV. 244 PG. 417
DV. 759 PG. 96
DV. 549 PG. 482
P.B. "A" PG. 123
DV. 858 PG. 92
DV. 1005 PG. 13

900803 = 900217



SCALE 1"=50'

BEARINGS BASED ON
CENTERLINE OF NATIONAL
ROAD OR MAIN STREET BEING
USED AS S 82°00'00"E.

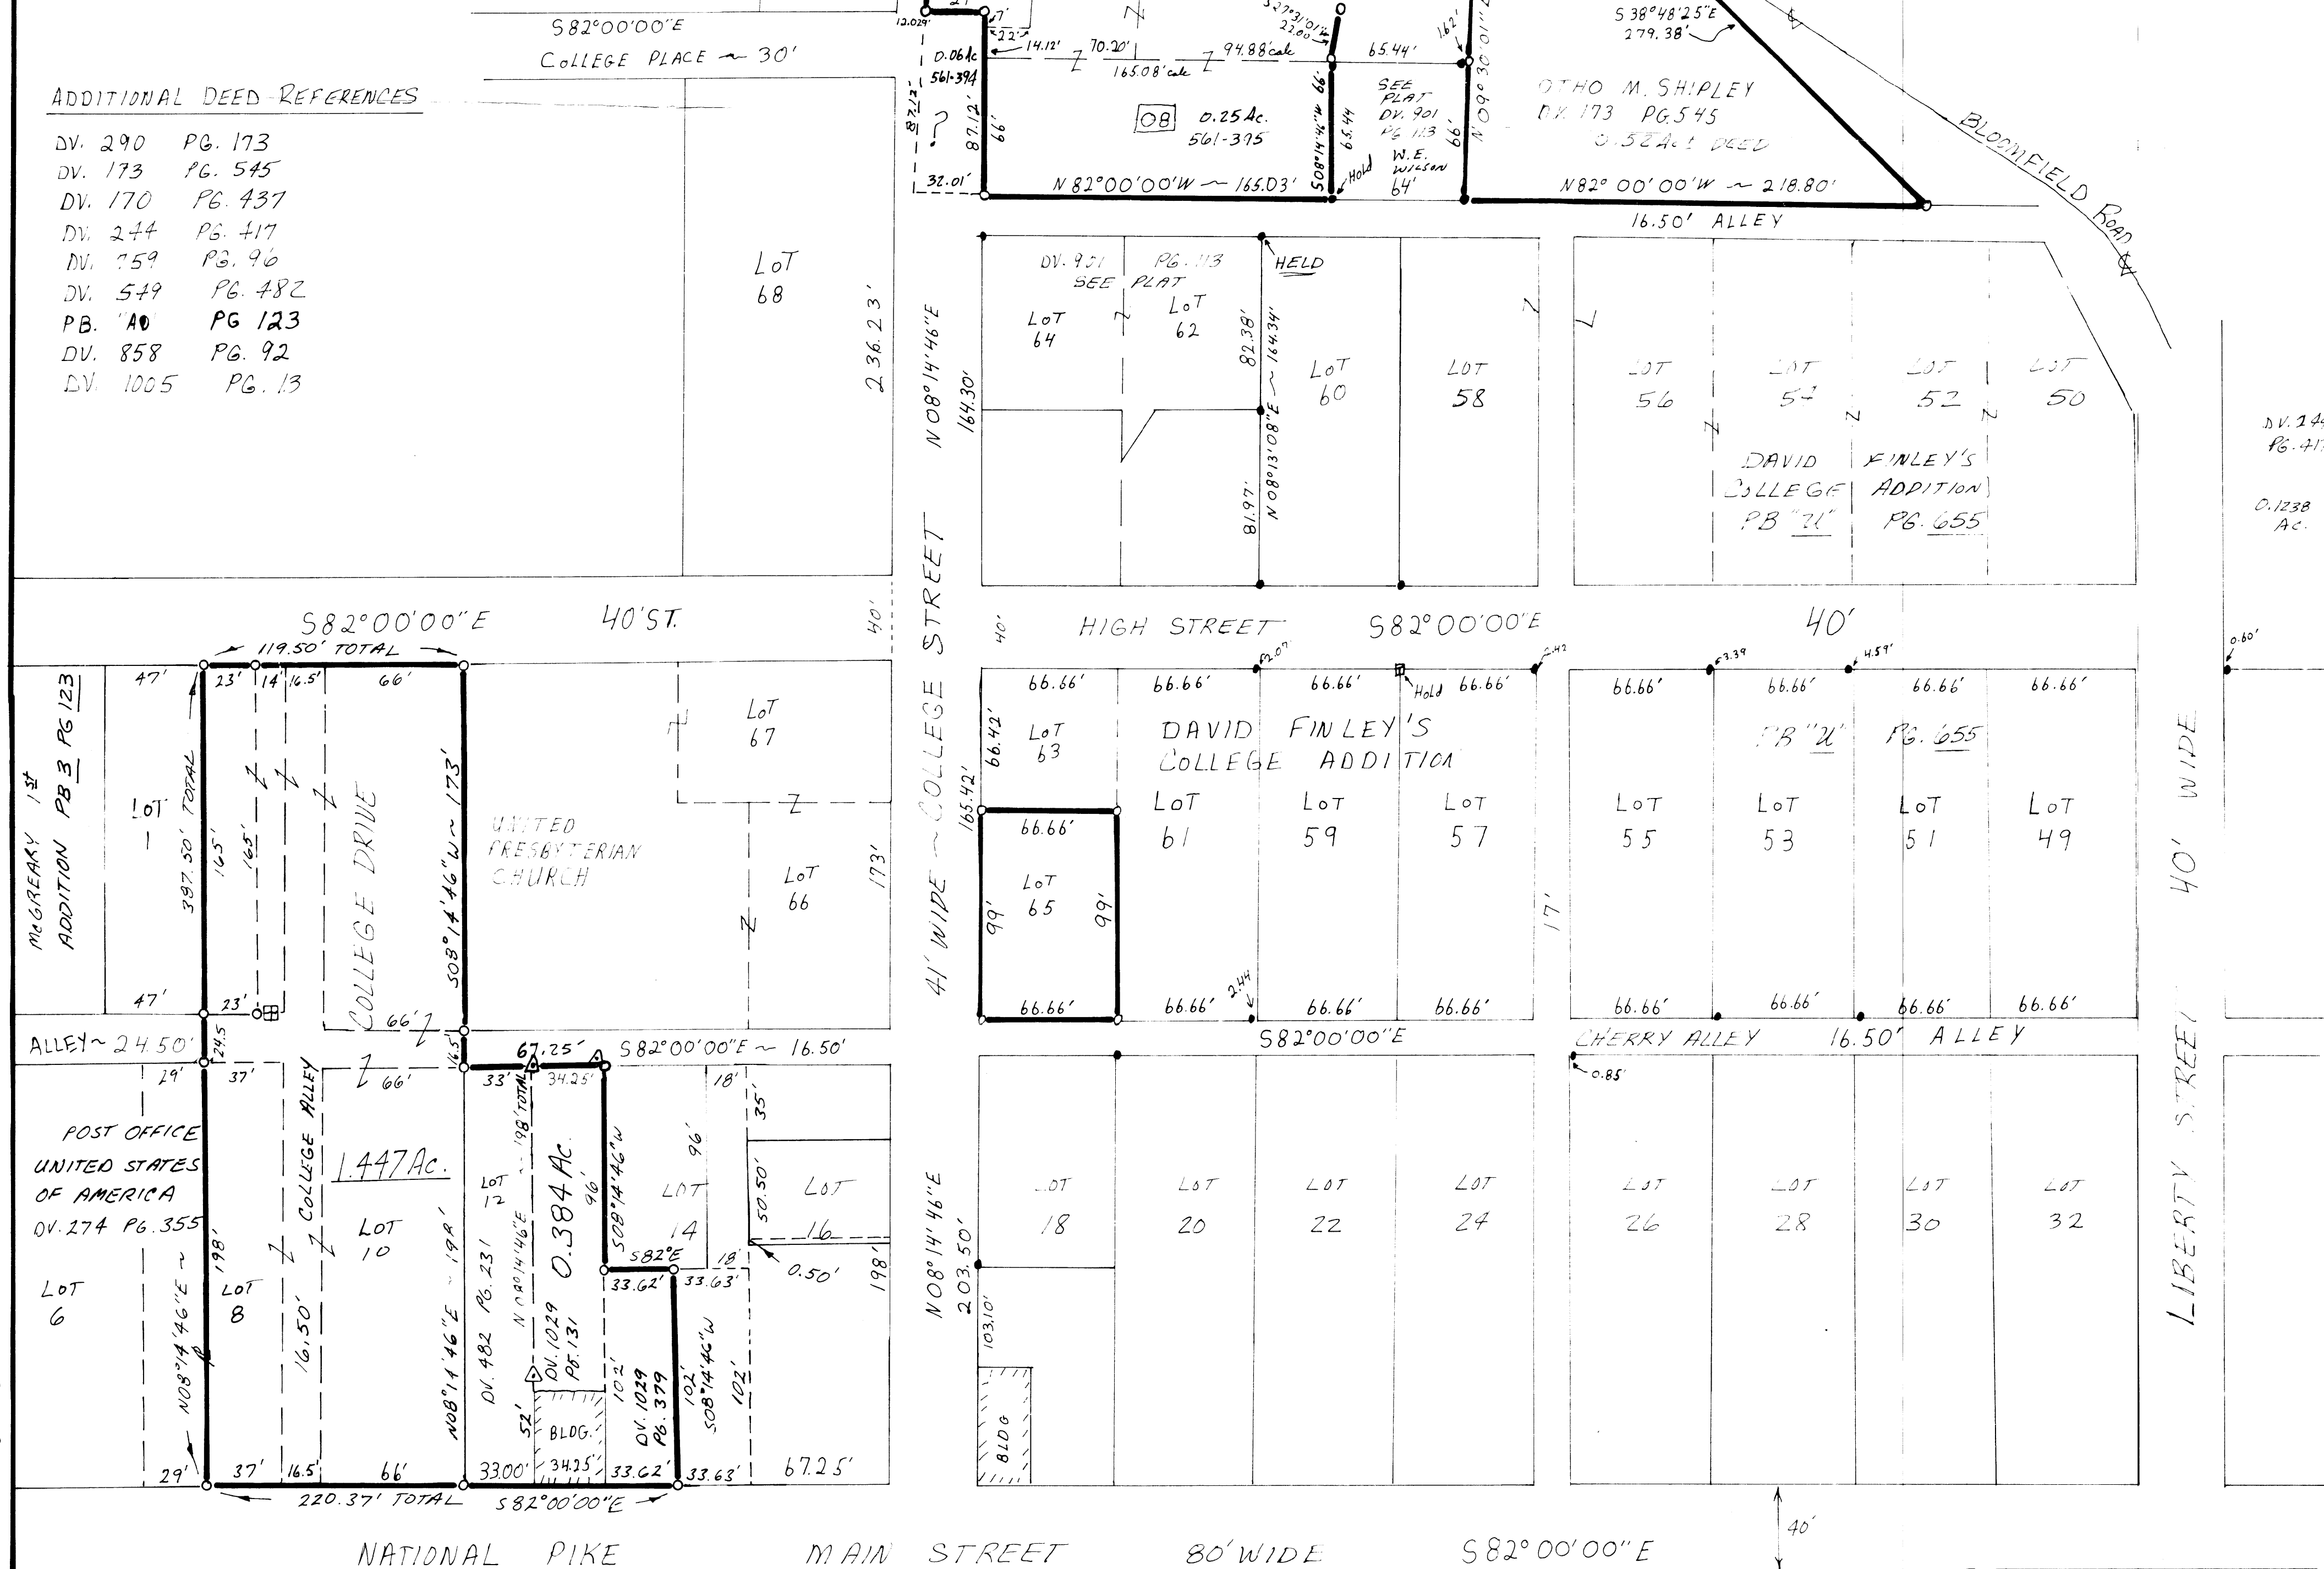

900803 = 900217