

TERRY FINLEY SURVEYING & MAPPING

155 Mockingbird Hill, Zanesville, OH 43701

Phone or Fax: (740) 454-8721

Ohio Registered Surveyor #S-7222

LEGAL DESCRIPTION FOR THE ENTERPRISE CO-OPERATION COMPANY

TRACT #1

SITUATED IN THE STATE OF OHIO, COUNTY OF MUSKINGUM, TOWNSHIP OF UNION, VILLAGE OF NEW CONCORD, AND BEING ALL OF LOT #17 AND PART OF LOT #19 OF SAID VILLAGE, AS RECORDED IN DEED VOLUME "I", PAGE 526, AND BEING ALL THOSE LANDS INTENDED TO BE DESCRIBED IN -- DEED VOLUME 157, PAGE 472, DEED VOLUME 415, PAGE 447, DEED VOLUME 717, PAGE 88, AND DEED VOLUME 464, PAGES 585 - 587; BEING FURTHER BOUNDED AND DESCRIBED AS FOLLOWS:

BEGINNING AT AN IRON PIN SET AT THE SOUTHWEST CORNER OF SAID LOT #17, THENCE, NORTH 08 DEGREES - 00 MINUTES - 00 SECONDS EAST, 198.00 FEET TO A NAIL SET IN CONCRETE ON THE SOUTH LINE OF MAIN STREET, SAID POINT ALSO BEING THE NORTHWEST CORNER OF LOT 17;

THENCE, SOUTH 82 DEGREES - 00 MINUTES - 00 SECONDS EAST, 110.32 FEET ALONG THE SOUTH LINE OF MAIN STREET TO A POINT, FROM WHICH A NAIL SET IN CONCRETE BEARS NORTH 08 DEGREES - 00 MINUTES - 00 SECONDS EAST, 1.00 FEET;

THENCE, SOUTH 08 DEGREES - 00 MINUTES - 00 SECONDS WEST, 88.00 FEET TO A POINT;

THENCE, NORTH 82 DEGREES - 00 MINUTES - 00 SECONDS WEST, 16.05 FEET TO A POINT;

THENCE, SOUTH 08 DEGREES - 00 MINUTES - 00 SECONDS WEST, 110.00 FEET TO A POINT ON THE NORTH LINE OF PLUM ALLEY, FROM WHICH A RAILROAD SPIKE SET BEARS SOUTH 82 DEGREES - 00 MINUTES - 00 SECONDS EAST, 16.05 FEET;

THENCE, NORTH 82 DEGREES - 00 MINUTES - 00 SECONDS WEST, 94.27 FEET TO THE POINT OF BEGINNING, AND CONTAINING 0.4609 ACRES MORE OR LESS.

SUBJECT TO ALL LEGAL HIGHWAYS AND EASEMENTS OF RECORD.

BEARINGS DESCRIBED HEREIN ARE BASED UPON THOSE FOUND IN DEED VOLUME "I", PAGE 526.

IRON PINS SET ARE 5/8" REBAR WITH YELLOW IDENTIFICATION CAP (FINLEY S-7222).

BEING ALL OF AUDITOR'S PARCEL #66-28-04-26-000
AND ALL OF AUDITOR'S PARCEL #66-28-04-25-000.

THIS DESCRIPTION, WRITTEN ON OCTOBER 19, 2001, IS BASED ON AN ACTUAL SURVEY OF THE PREMISES BY TERRY J. FINLEY, OHIO REGISTERED SURVEYOR #S-7222.



OFFICE COPY
NOT RECORDABLE
TERRY J. FINLEY
REGISTERED SURVEYOR #S-7222

DESCRIPTION APPROVED
FOR AUDITOR'S TRANSFER
BY [Signature]
10-22-2001

TERRY J. FINLEY SURVEYING & MAPPING

155 Mockingbird Hill, Zanererville, OH 43701

Phone or Fax: (740) 464-8721

Ohio Registered Surveyor #S-7222


State: OHIO
 County: MUSKINGUM
 Township: UNION
 Section:

City: NEW CONCORD
 Subdivision: VILLAGE OF NEW CONCORD
 Plat Book: '1' Page: 526 Lot #: 17, PT. 19
 Deed Volume: 157-413-717-404 Page: 472-447-89-385-387 T-1
 1911 333 T-2

SURVEY PLAT FOR: GENESTS

Auditor's Parcel #:
 T-1 ALL 06-28-04-26-000
 ALL 06-28-04-25-000
 T-2
 PT. 06-28-04-23-000

Hearings shown herein are based upon: DEED VOLUME '1', PG. 526

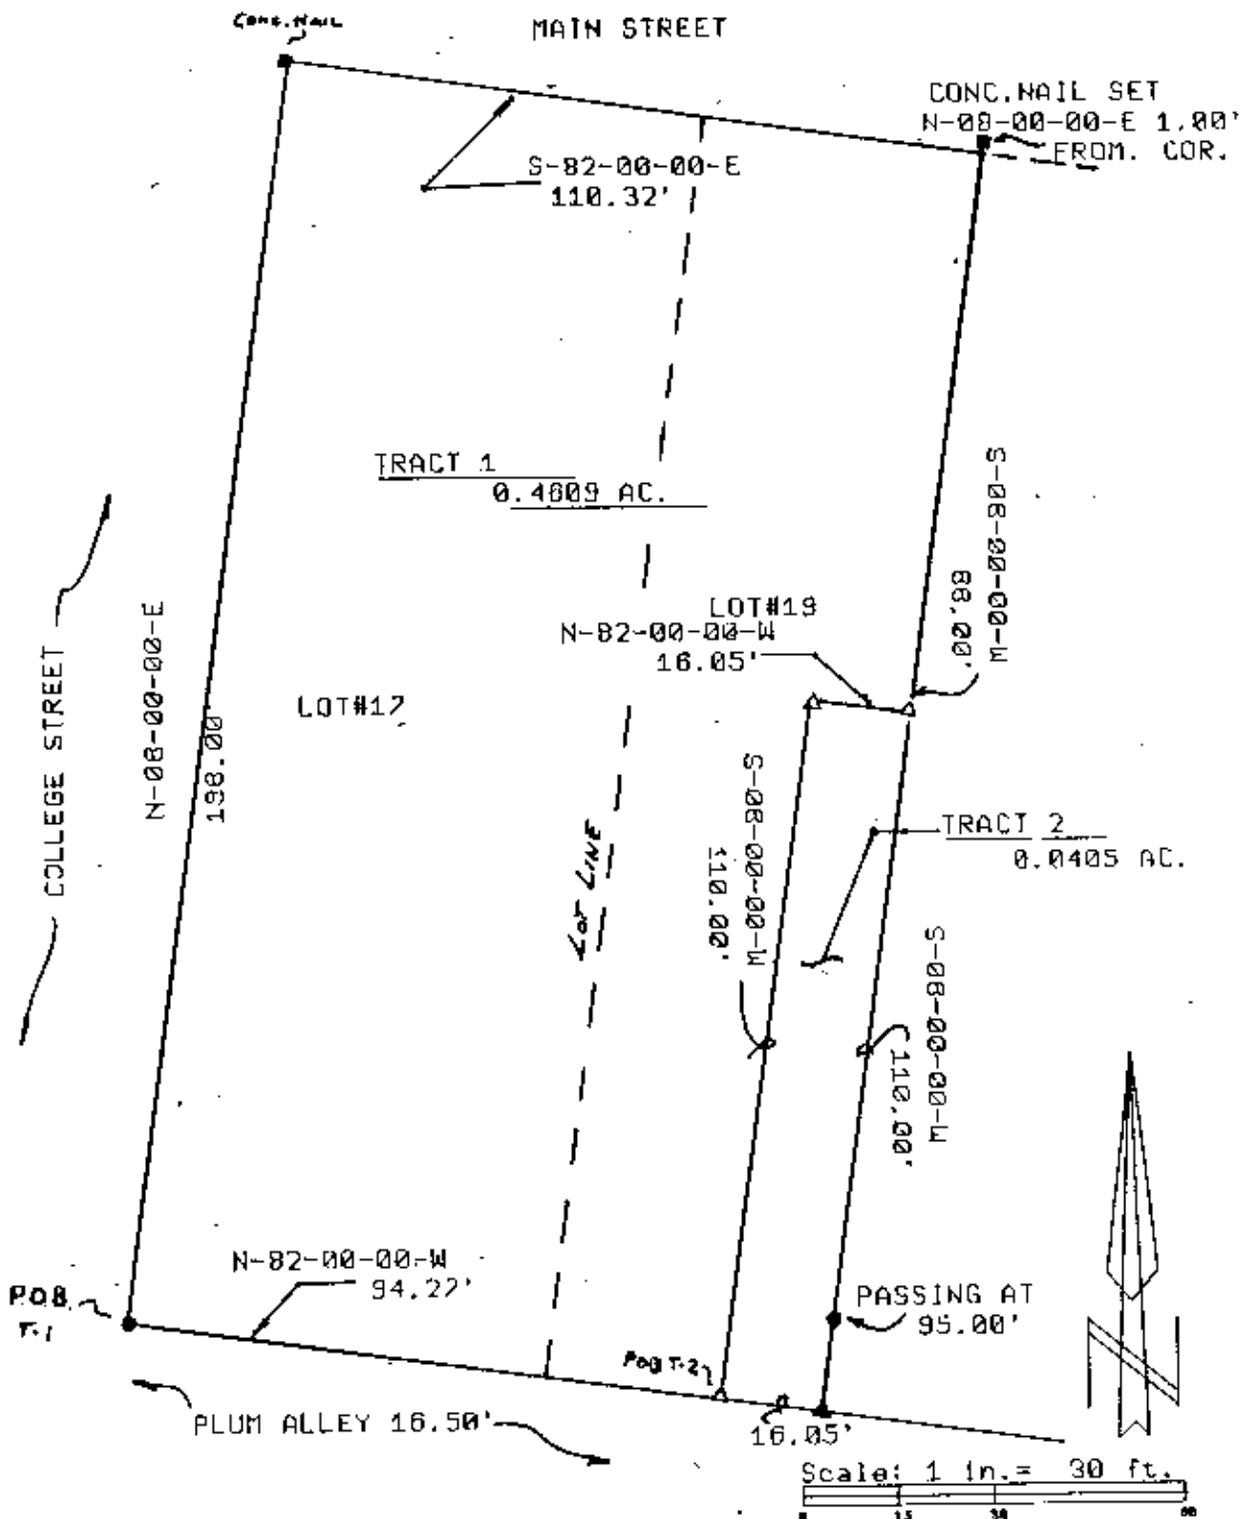

LEGEND:

- Iron pin set (5/8" rebar w/cap)
- Iron pin found
- Stone found
- Axle found
- ▲ Railroad spike Set

DESCRIPTION APPROVED
 FOR AUDITOR'S TRANSFER
 BY *[Signature]*
 10-27-2001

This plat drawn on OCTOBER 10, 2001 based on an actual survey of the premises.

OFFICE COPY
NOT RECORDABLE

Terry J. Finley Registered Surveyor #S-7222

