


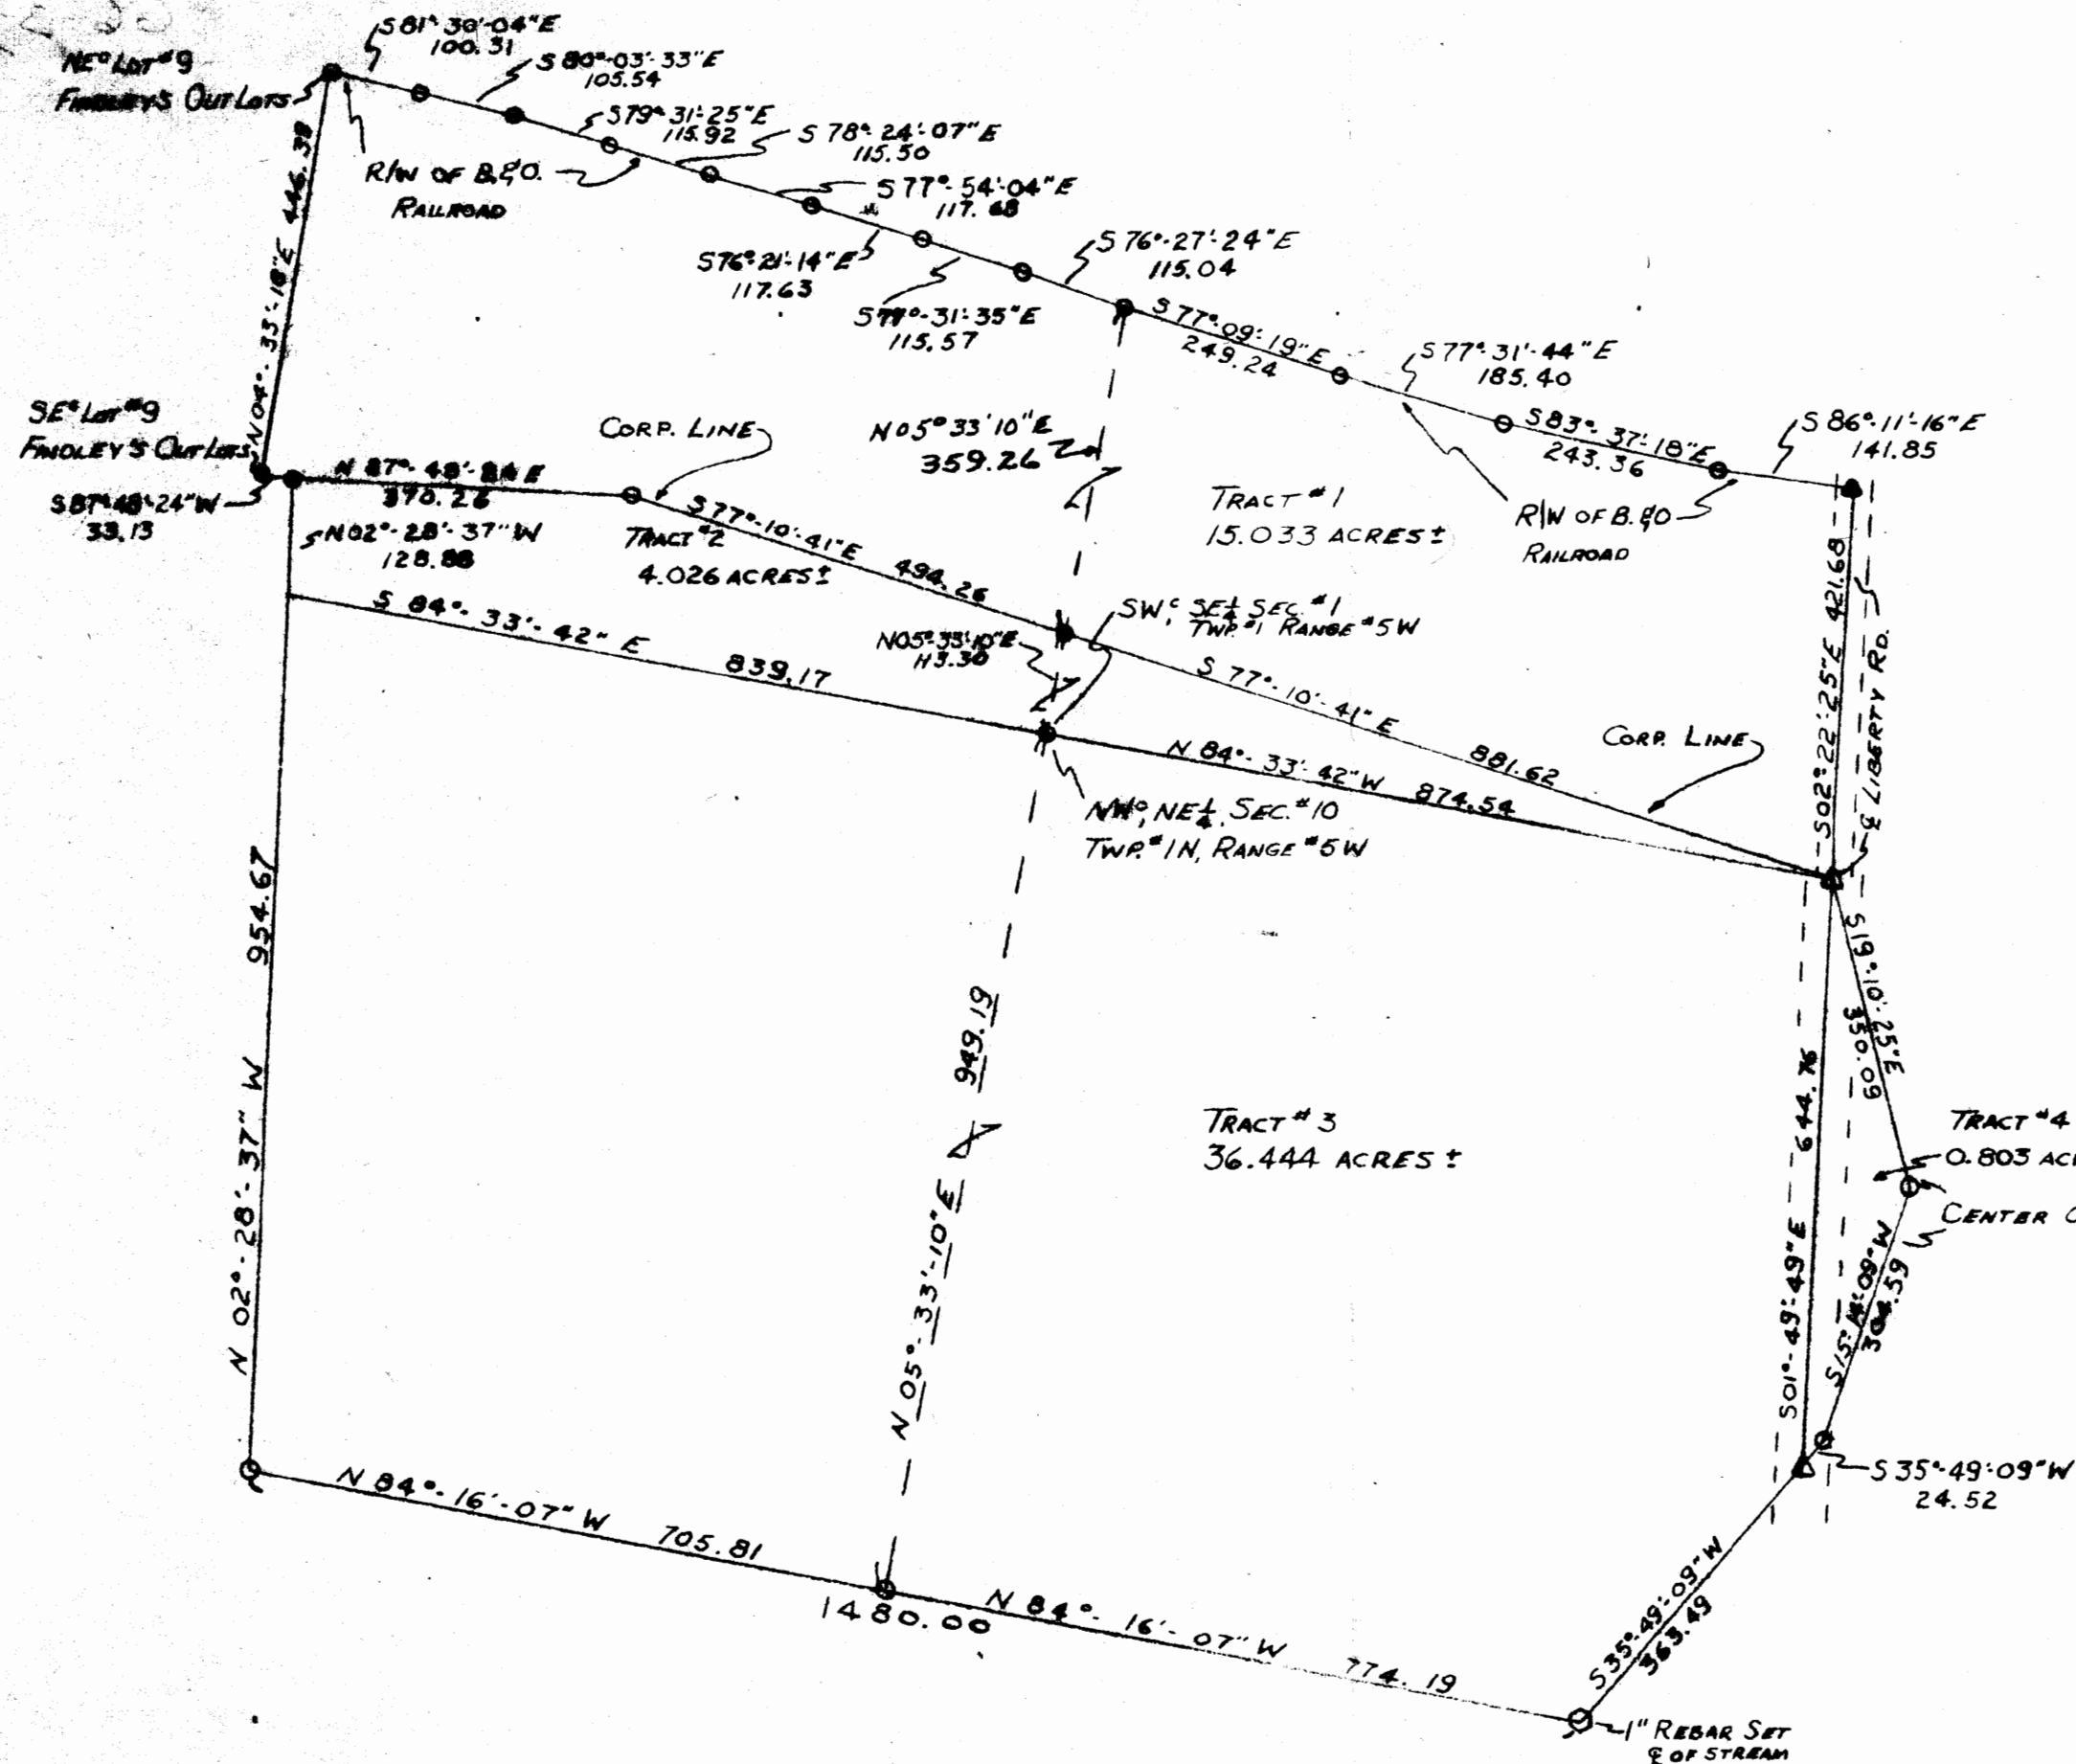

SURVEY PLAT OF 56.306 ACRES:
 ELLIS T. VICKERS
 PART OF SECTION #1 = 19.059 ACRES:
 PART OF SECTION #10 = 37.247 ACRES:
 TOWNSHIP #1 NORTH RANGE #5 WEST
 UNION TWP. MUSKINGUM CO. OHIO
 REF.: VOLUME 798 PAGE 136
 SCALE: 1" = 200' 4-5-79
 LEGEND:

- IRON PIN SET
- IRON PIN FOUND
- △ RAILROAD SPIKE SET
- ▲ P.K. NAIL SET
- 1" PIN SET

SURVEYED BY
**OFFICE COPY
 NOT RECORDABLE**
 REGISTERED SURVEYOR # S-5862

