


SITUATED IN

The State of Ohio, County of Muskingum, Township of Union,
and being a part of the Northwest Quarter of Section 10
T-1N, R-5W, United States Military Lands.

LEGEND

- ⊙ Iron Pin Set, 5/8" rebar
- Iron Pin Found
- Pipe Found
- Property Hook

WedgeWood Subdivision
Plat Book 14, Page 21, 76 & 85

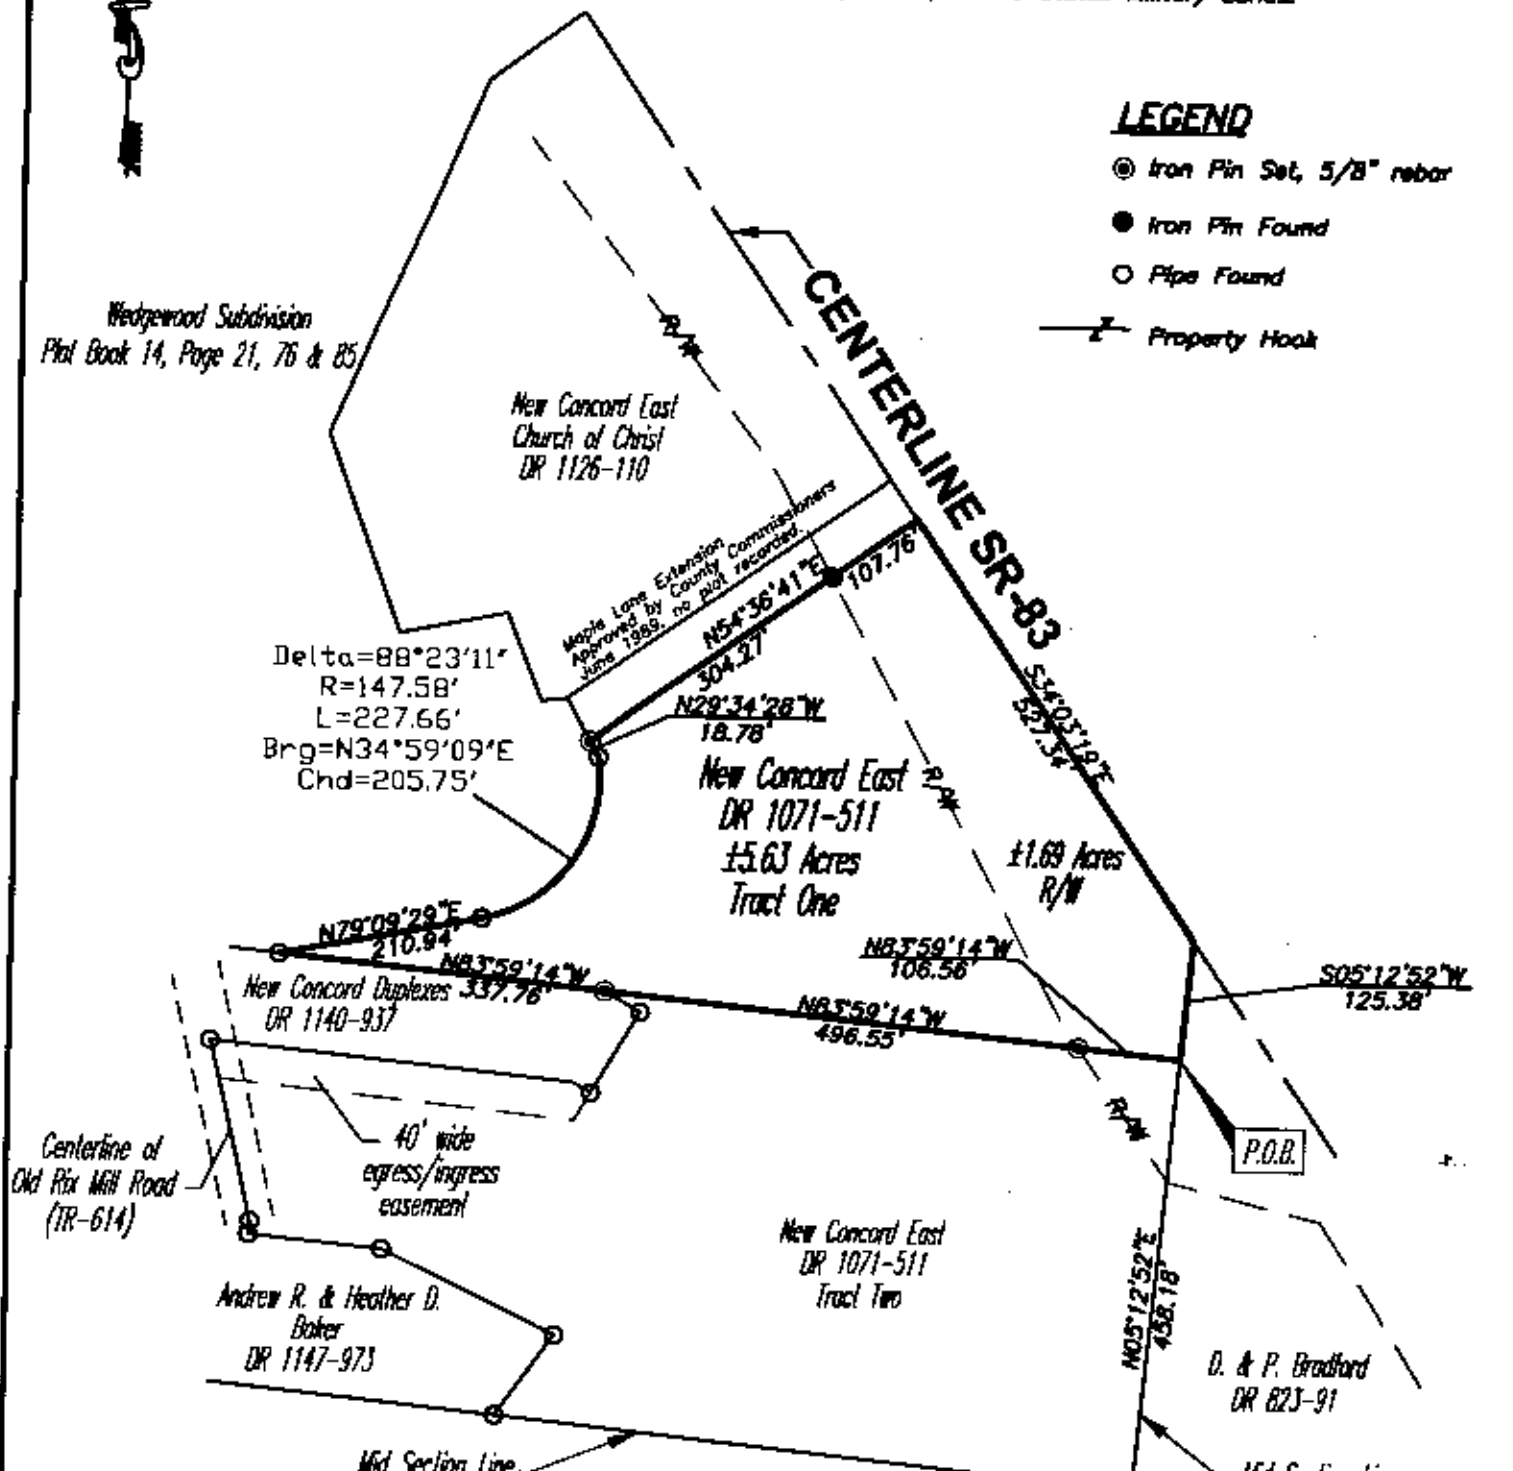

REFERENCES

- DR 1071-511
- DR 1140-937
- Tax Map 68-20, 68-32
- WedgeWood Subdivision
- Plat Book 14, Page 21, 76 & 85
- State Route 83 (R/W Plans)
- 3, 4 & 5 of 7 (Mus-76-0.81)



BASIS OF BEARING

Bearings are based on the centerline of
State Route 83 as found in DR 1071-511.


PARCEL NO.

Part of: 87-68-32-02-18-000 (±5.63 ac.)

OFFICIAL APPROVED
FOR AUDITOR'S TRANSFER
BY: [Signature]
7-15-99

**OFFICE COPY
NOT RECORDABLE**
Date: 7-14-99
Surveyor No. 7321

GRAPHIC SCALE

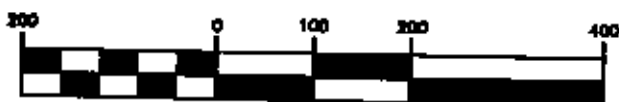

(IN FEET)
1 inch = 200 ft.

Project No.: COLE-190



Linn Engineering, Inc. 740-452-7434
Civil Engineering Consultants
P.O. Box 2088 Xenosville, Ohio 43922-2088