

66-5044-22-00

507 SOUTHERN RD

Situated in the State of Ohio, Muskingum County, [redacted], Twp. 1, Range 5, being part of the south east quarter of Section 14, and more particularly described as follows:

Beginning at a corner post at the north west corner of the south east quarter of Section 14; thence with the north line of said south east quarter south 85 degrees 24 minutes 29 seconds east 451.02 feet to an iron pin; thence leaving said north line south 17 degrees 28 minutes 47 seconds west 211.93 feet to an iron pin; thence south 66 degrees 33 minutes 59 seconds west 454.18 feet to an iron pin on the west line of the south east quarter of section 14; thence with said west line north 4 degrees 12 minutes 18 seconds east 420.00 feet to the place of beginning containing 3.009 acres more or less.

Also the following 16.00 foot easement for Egress-Egress to the above described tract. Said easement beginning at the north east corner of the above described tract and extending south 85 degrees 24 minutes 29 seconds east 291.69 feet to the center of county road no. 107. The above described line being the north line of said 16.00 foot easement and is to extend south 16.00 feet to the south line of said 16.00 foot easement.

Deed reference Vol. 512 Pg. 616.


This description written from a survey by Raymond M. Roberts Registered Surveyor No. 5303 done on October 20, 1984.

Raymond M. Roberts
**OFFICE COPY
NOT RECORDABLE**
October 29, 1984

GARY ALLEN STEWART
LONDA KAY STEWART

*This land is not to be sold during
our lifetime.
Simon and Londa Stewart*

*OK WAD
10-30-84*

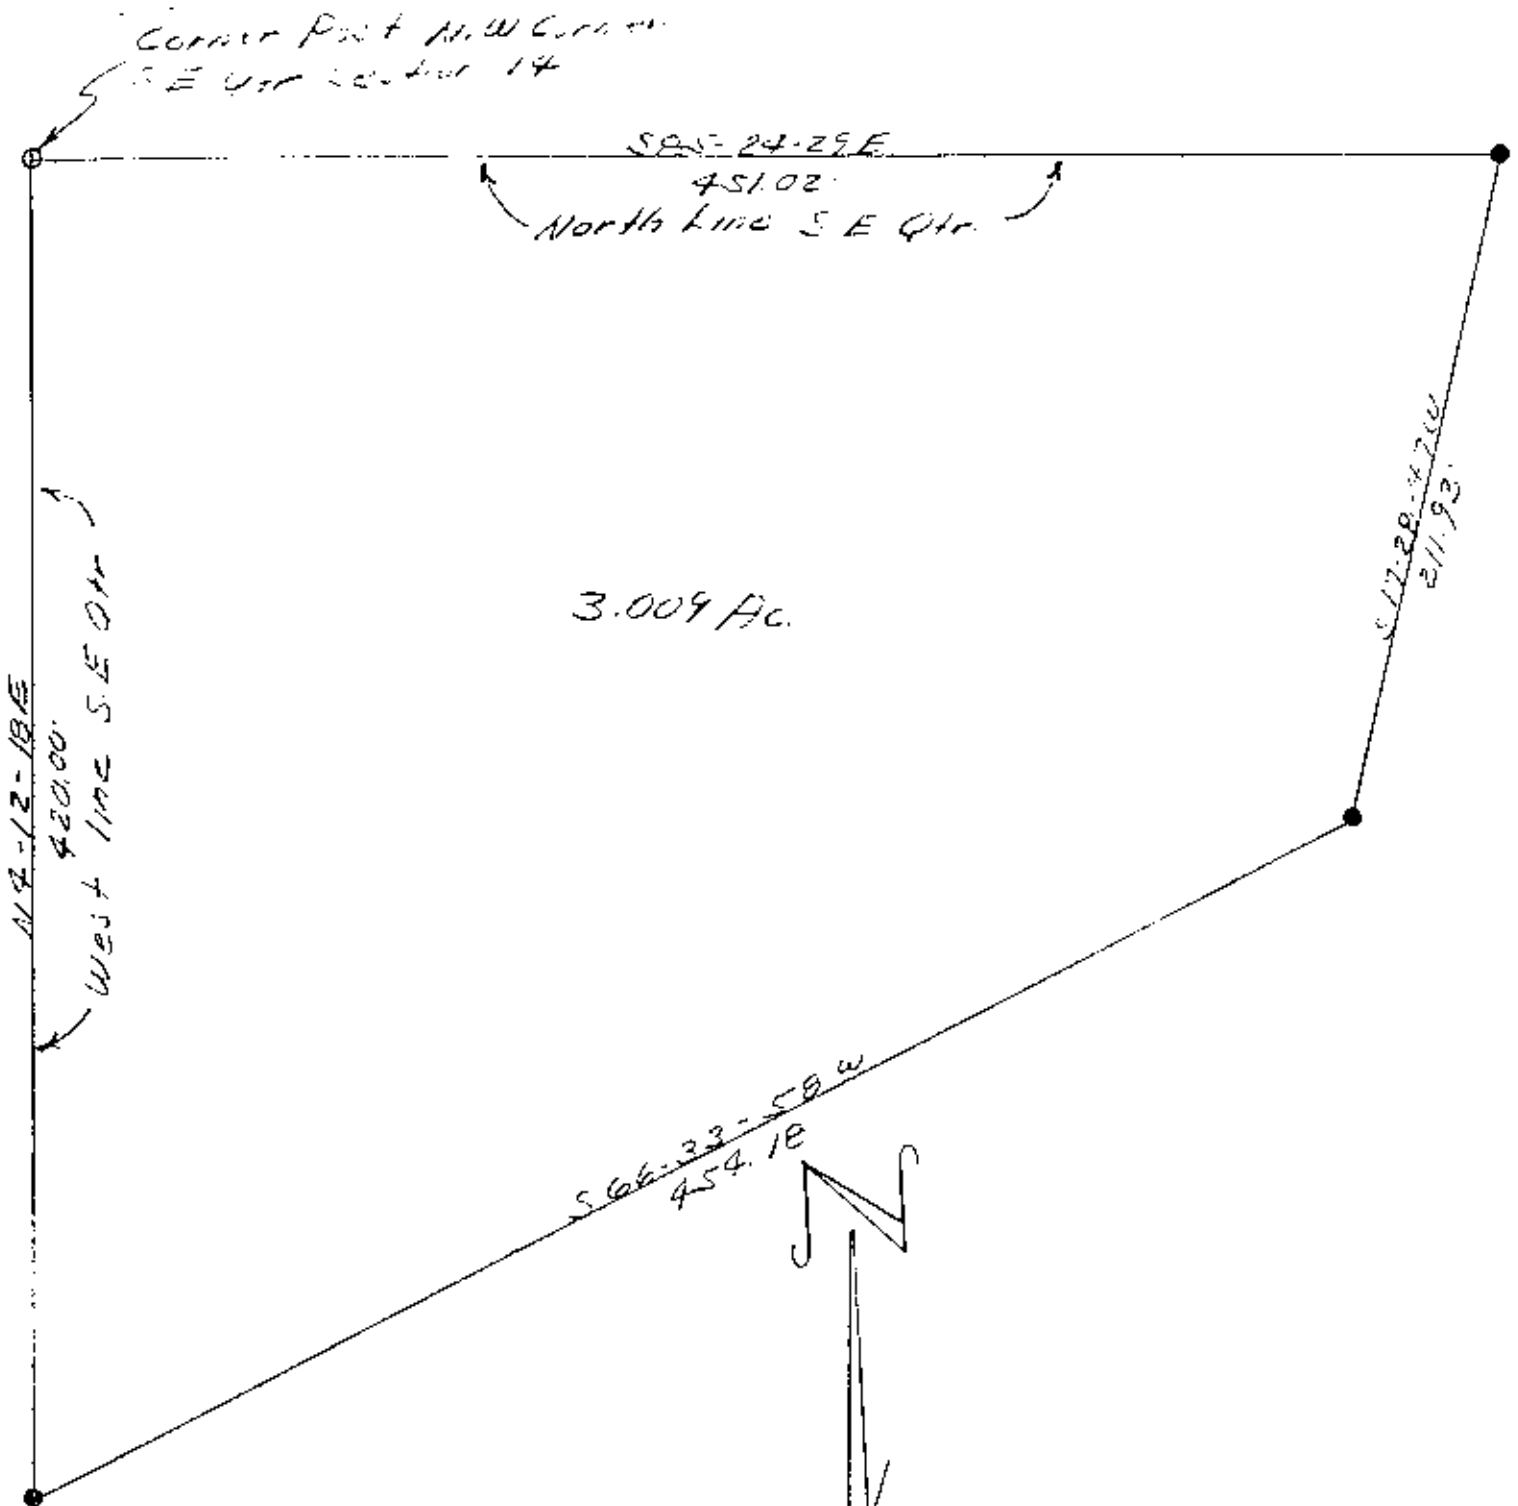

State of Ohio
Muskingum County
Union Township
Twp. 1, Range 5
S.E. Qtr Sec 14

Denotes

- Corner Post
- Iron Pin

Scale 1" = 60'

Deed Plat Vol 512 Pg 66

14-50-11-53-00'

October 30, 1984

**OFFICE COPY
NOT RECORDABLE**

Raymond W. White
RS 5803