

BINCKLEY LAND SURVEYING

6375 WINDSONG WAY NASHPORT, OHIO 43830


PHONE : (740) 455 - 3736

BEING A PART OF LOT #1 & LOT#2 OF THE 4TH QUARTER, TOWNSHIP 1 NORTH, RANGE 5 WEST, OF
UNITED STATES MILITARY DISTRICT, UNION TOWNSHIP, MUSKINGUM COUNTY, STATE OF OHIO

NORTHWEST CORNER OF THE
EAST HALF OF LOT # 2

DESCRIPTION APPROVED
FOR AUDITOR'S TRANSFER
BY A. L. Swinehart
1-29-99

REFERENCES : DEEDS OF RECORD, MUSKINGUM COUNTY TAX MAPS
THIS PLAT IS SUBJECT TO ANY FACTS THAT MAY BE DISCLOSED
BY A FULL AND ACCURATE TITLE SEARCH

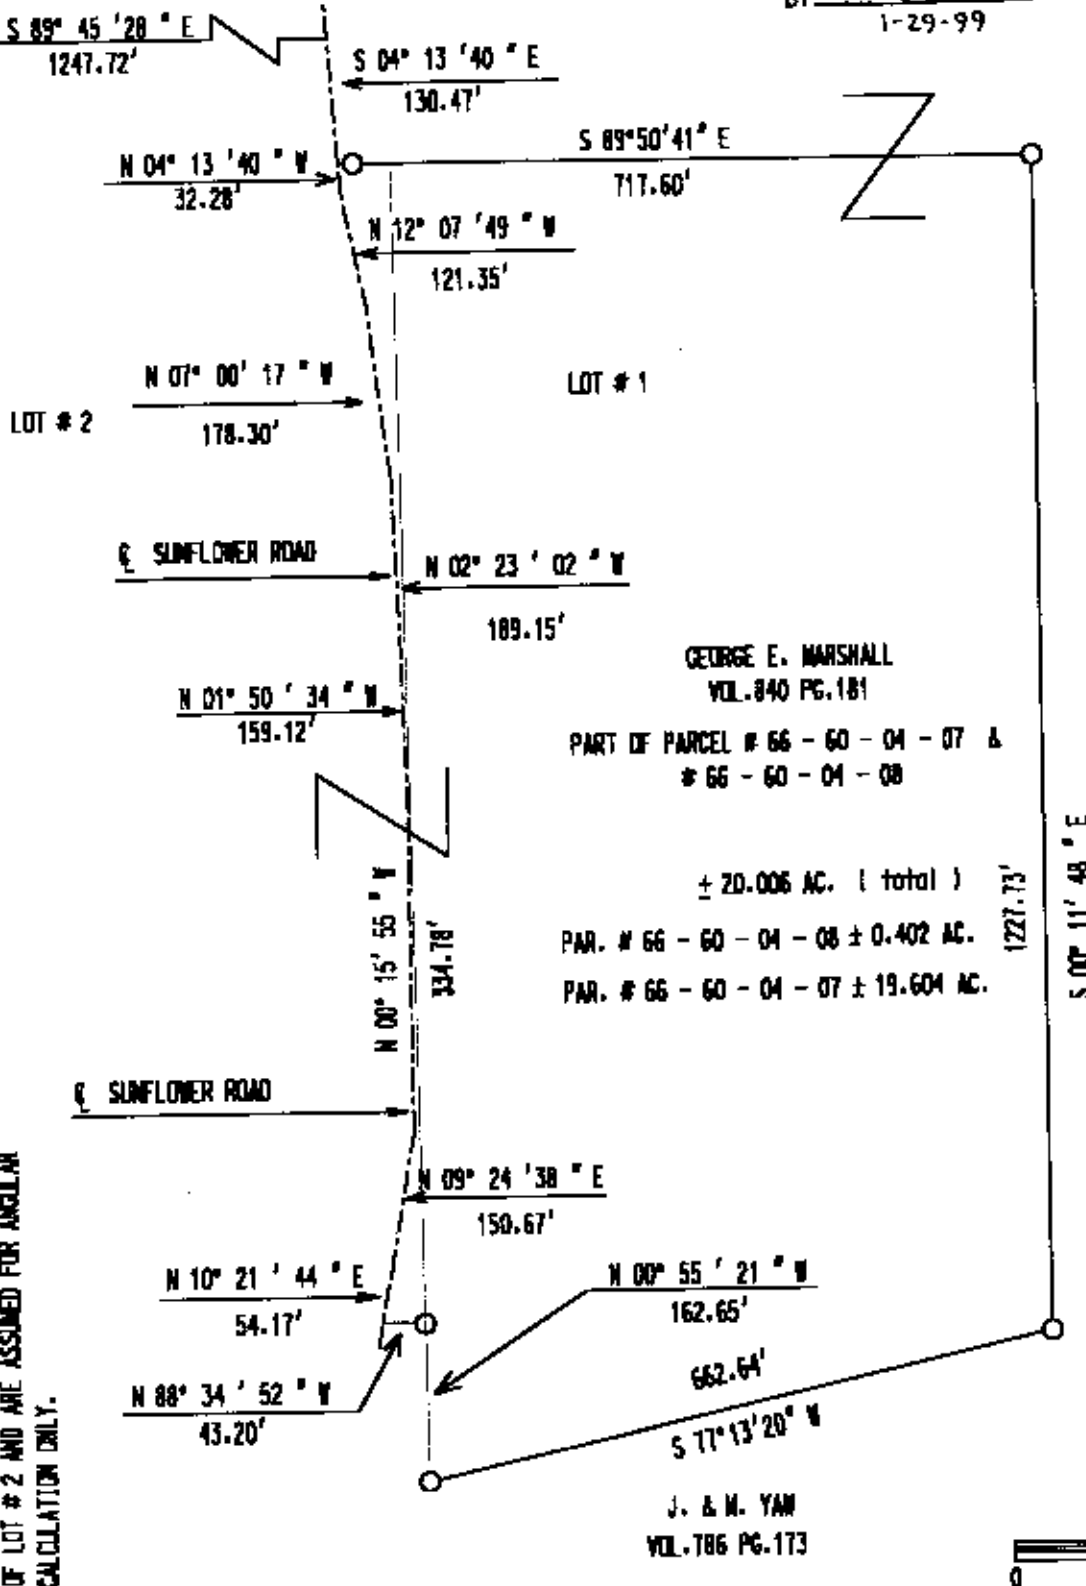

I HEREBY CERTIFY TO THE BEST OF MY KNOWLEDGE AND BELIEF,
THE ABOVE PLAT TO BE CORRECT AS PREPARED BY ME THIS 26 TH DAY
OF JANUARY, 1999, FROM AN ACTUAL FIELD SURVEY COMPLETED BY
BINCKLEY LAND SURVEYING.

OFFICE COPY
NOT RECORDABLE
DONALD E. BINCKLEY II DATE