

PROPERTY LOCATION

Situate in the State of Ohio, County of Muskingum, Township of Union and being a part of the South half of the Southeast Quarter of Section 10 and part of the North half of the Northeast Quarter of Section 11, Twp.1N, Rng.-5W.

Being a re-survey of the remaining parcel(s), (Auditors Permanent Parcel Numbers 66-66-60-11-11-000 & 66-66-20-10-21-000) conveyed to Dorothy M. Teague (Trust) as described and recorded in Deed Volume 1145 page 60 in the Muskingum County Recorders Office.

Bearings of this plat are based on the North line of Section 11 the same being the South line of Section 10, Twp.-1N, Rng.-5W, Union Township as being S 89° 40' 24" E and are used to denote angles only.

Note: Survey shown was prepared without the benefit of a Title Insurance Policy there may be easements or right-of-ways that are not shown.

LEGEND



- IRON PIN FOUND
- IRON PIN SET
- △ RAILROAD SPIKE FOUND
- ▲ RAIL SPIKE SET
- ☆ POINT
- (T) TOTAL DIMENSION
- ⊕ CENTERLINE
- ⊔ PROPERTY LINE
- STONE FOUND



NOTE: ALL PINS SET ARE 5/8" o.d. IRON REINFORCING BARS 30 INCHES LONG WITH YELLOW CAPS LABELED "DENNIS P. HAGAN #6917".
I HEREBY CERTIFY THAT AN ACTUAL SURVEY WAS MADE OF THE PREMISES AND THAT THIS PLAT IS CORRECT TO THE BEST OF MY KNOWLEDGE.

DATED 10/9/00

DENNIS P. HAGAN, P.E., P.S.
OHIO REGISTERED SURVEYOR #6917

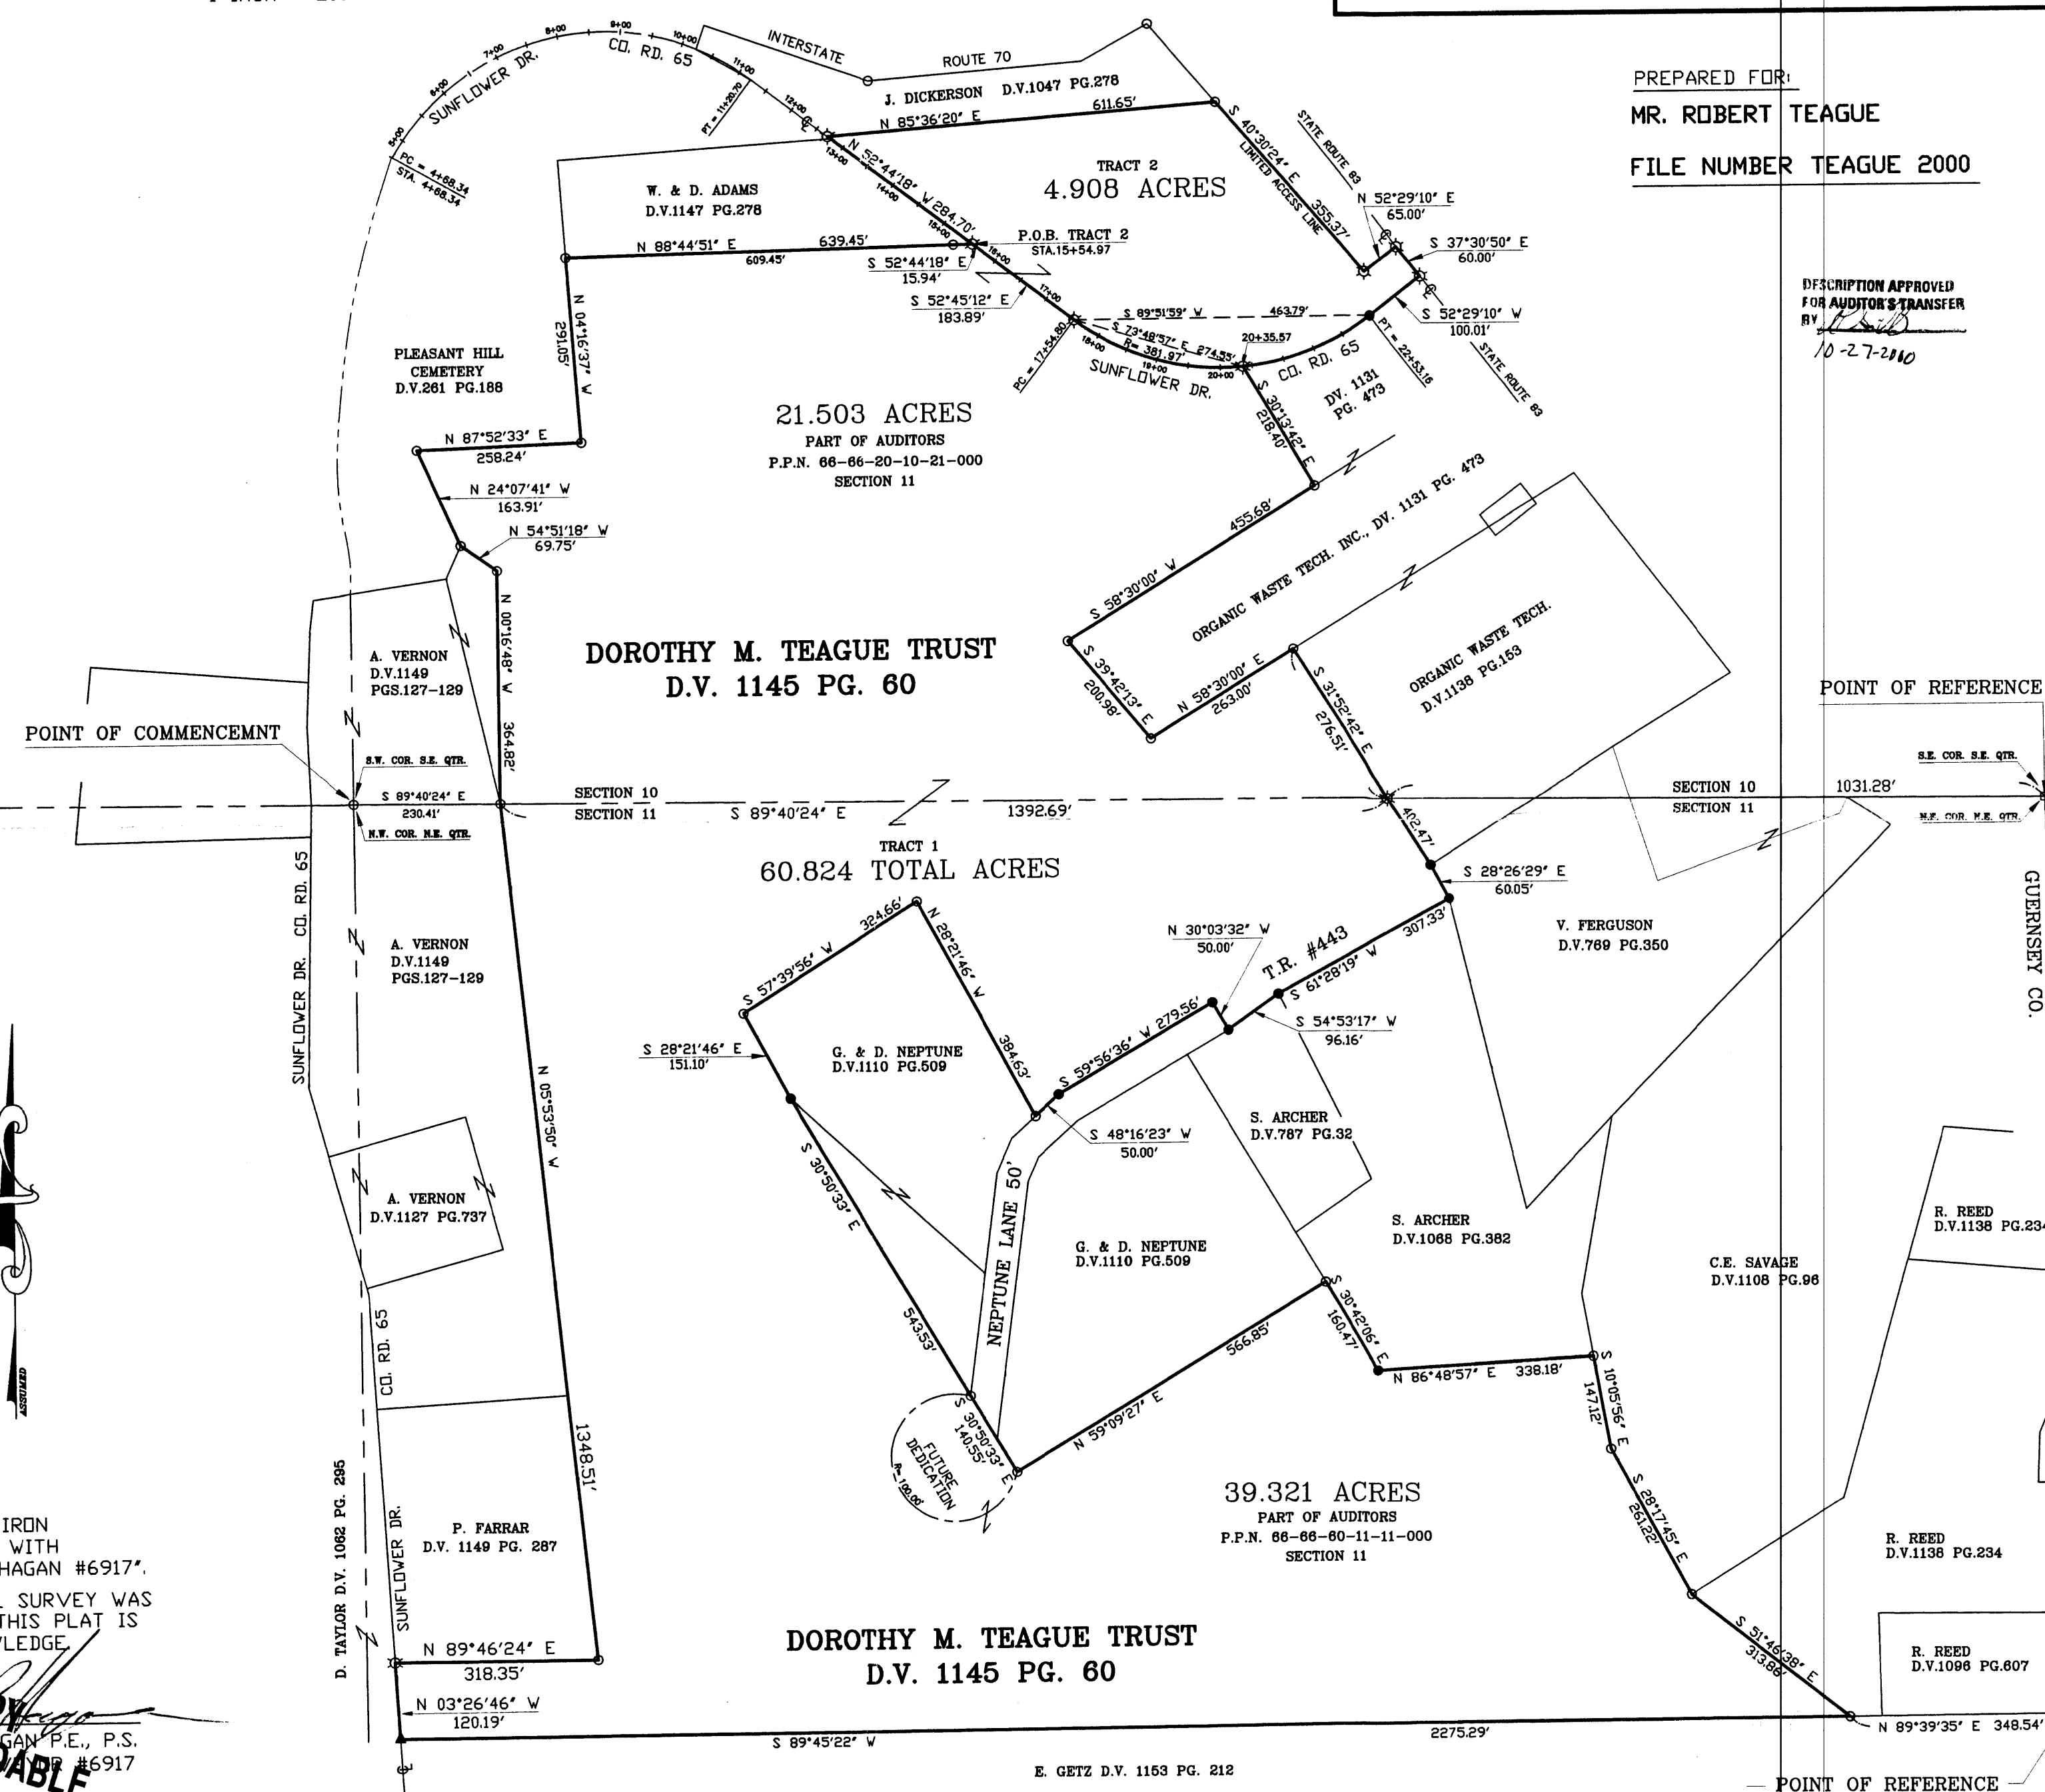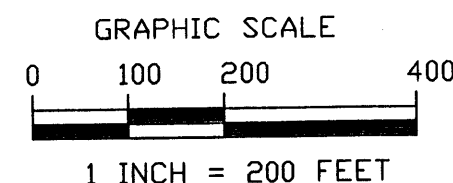

PERRY ASSOCIATES, INC.

CONSULTING ENGINEERS AND SURVEYORS
P.O. BOX 429 THORNVILLE, OHIO 43076
OHIO PHONE: 1-800-648-8151 FAX NO. 1-800-648-8150

PREPARED FOR:

MR. ROBERT TEAGUE

FILE NUMBER TEAGUE 2000

DESCRIPTION APPROVED
FOR AUDITOR'S TRANSFER
BY [Signature]
10-27-2010