


LEGEND !


- IRON PIN FOUND
- IRON PIN SET

66-60-11-11-008
13570 NEPTUNE LN

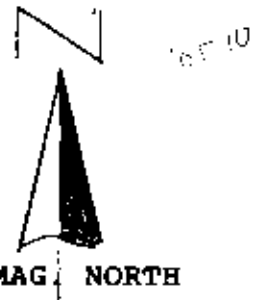


PERTINENT DOCUMENTS

- TAX MAP
- DEEDS
- SURVEYS

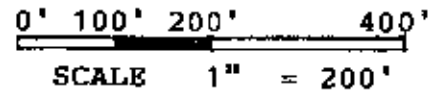

NWC NEQ. SEC# 11
T. # 1 N. R. # 5 W.
S. 89° 32' 13" E
230.41'

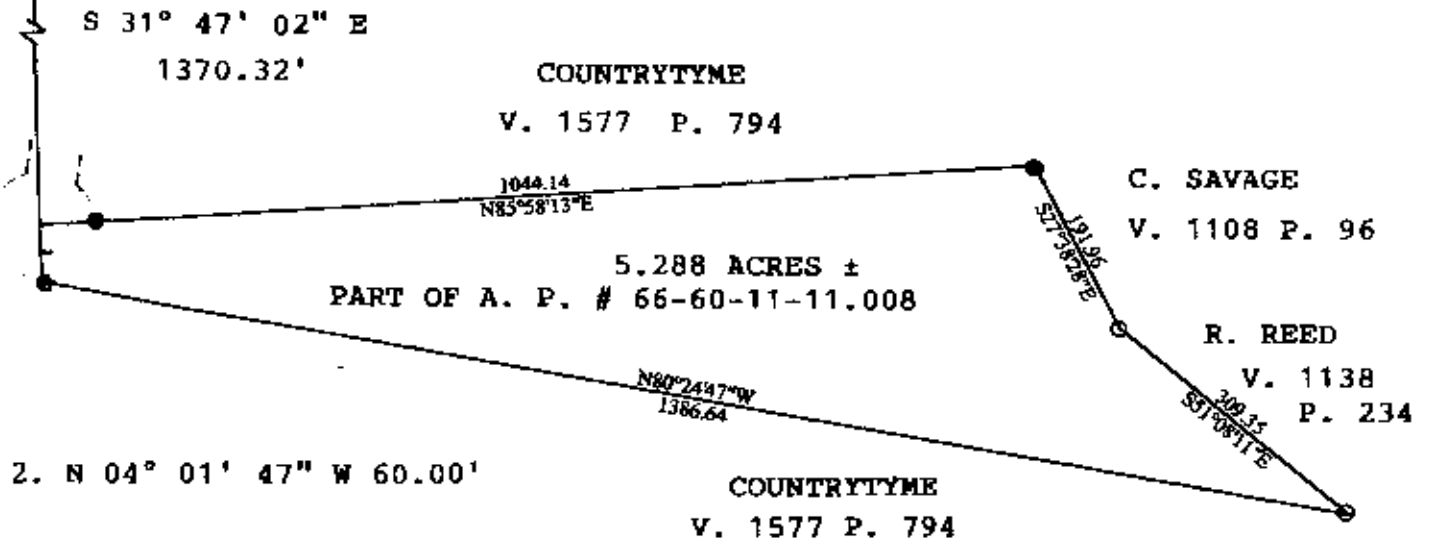

SURVEY PLAT OF 5.288 ACRES ±
COUNTRYTYME
NEQ. SEC. # 11 T. # 1 N. R. # 5 W.
UNION TWP., MUSKINGUM CO., OHIO
REF: V. 1577 P. 794
MAY 15, 2001

NEED TO ADD
LAST CALL TO
N. 04 01 47 W
60'
TL OK
6-6-01

OFFICE COPY
NOT RECORDABLE

