




PERTINENT DOCUMENTS
 TAX MAP
 DEEDS
 SURVEYS

SURVEY PLAT OF 61.844 ACRES
CHRISTOPHER TEAGUE
 UNION TOWNSHIP, MUSKINGUM COUNTY, OHIO
 21.524 ACRES IN SEQ. SEC. # 10
 40.320 ACRES IN NEQ. SEC. # 11
 REF: V. 1545 P. 108
 REF: V. 1037 P. 381
 APRIL 19, 2001

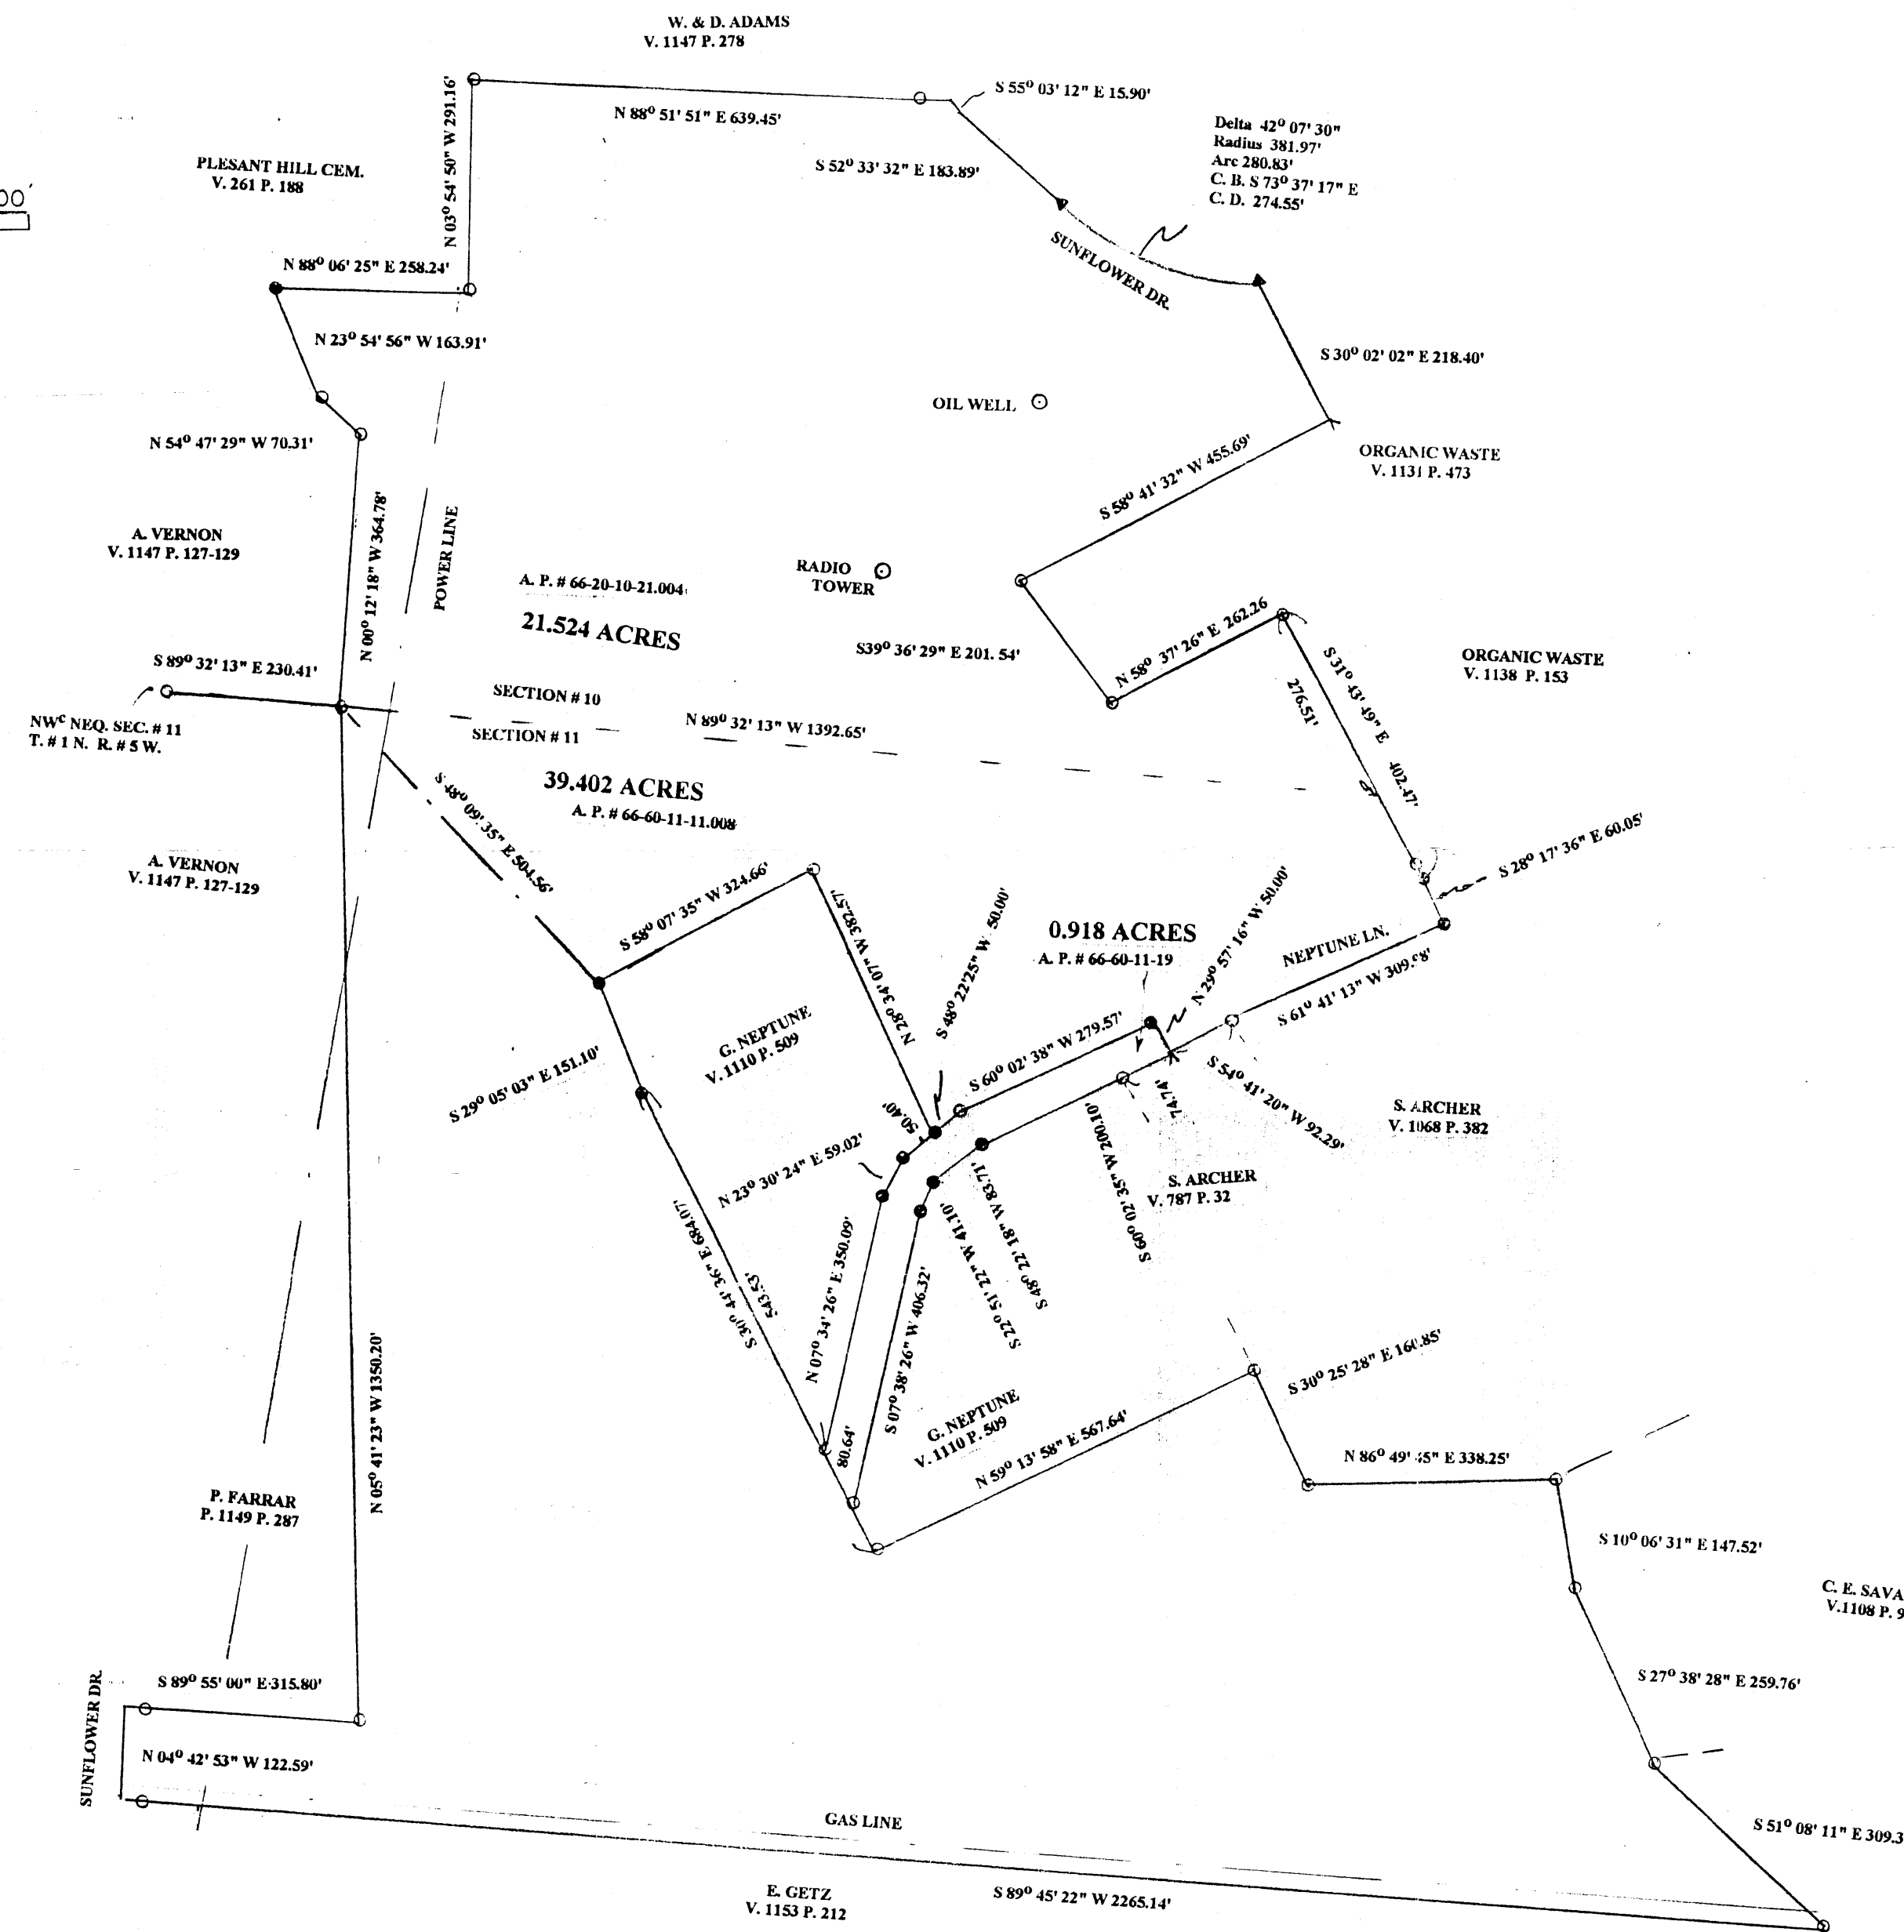

LEGEND !
 ○ IRON PIN FOUND
 ● IRON PIN SET
 - POINT
 - CROW'S FOOT
 * RAILROAD SPIKE FOUND

I hereby certify to The Title Company L. T. D. and Hunting National Bank that I have surveyed the property in the name of Christopher Teague and that said survey is true and accurate to the best of my knowledge and belief.

BY: *Joseph T. Spilker*
 JOSEPH T. SPILKER
 REGISTERED SURVEYOR # S-5862
 (56-2001)



R. REED
 V. 1138 P. 234

RECORDED
 BY: *[Signature]*
 9-24-2001