

Survey Description

for


George William Aitken

Situated in the Township of Union, County of Muskingum, State of Ohio and being 3.140 acres in the northwest quarter of section 12 of Township 1 north Range 5 west of the United States Military District and being more particularly described as follows,

Commencing at a one inch capped rebar called for at the southeast corner of the northeast quarter of said section 12 thence with the south line of said section 12 N 87° 54' 06" W a distance of 4084.62 feet to a 3/4 inch capped iron pipe found thence leaving said section line N 02° 09' 21" E a distance of 1095.99 feet to an iron pin set the **BEGINNING** thence with a line through the lands of Joe Pittman as recorded in parcel three of deed volume 1081 page 77 N 20° 22' 23" W a distance of 803.76 feet to a point in the center of County road 55 having passed through an iron pin set at 788.64 feet thence with the center of said road and with a curve to the right having the following properties, Delta = 34° 57' 17" , Radius = 544.44 feet and a chord that bears N 72° 29' 54" E a distance of 327.02 feet to a point thence leaving said road and with the lands of George William and Linda D. Aitken as recorded in parcel three of deed volume 1106 page 333 S 02° 09' 21" W a distance of 852.43 feet to the **BEGINNING** having passed through a 3/4 inch capped iron pipe found at 17.43 feet and containing 3.140 acres and being a part of the property conveyed in parcel three of deed volume 1081 page 77 and being a part of auditors parcel # 66-60-12-15-000.


Subject to all leases or easements of record. Iron pins set are 5/8 inch rebar, 30 inches long capped "GARDNER PS-6884". Bearings are based on the grid meridian of the Ohio state plane south coordinate zone as determined by GPS observations. A survey of the above described property was made on September 6, 2001 by Steven L. Gardner, registered surveyor #6884.

DESCRIPTION APPROVED
FOR AUDITOR'S TRANSFER
BY K. Buckley
9-10-2001

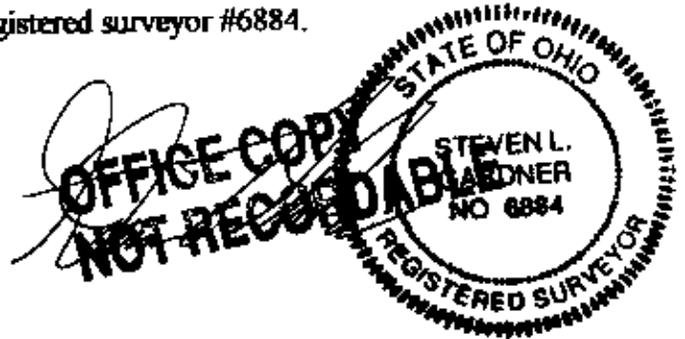

Survey Plat of 3.140 Acres
 George William Aitken
 N.W. Qtr. Sec 12 T1R5
 United States Military District
 Union Twp. Muskingum Co. Oh.
 Ref: Deed Volume 1081 Page 78
 Scale 1" = 100' Sept 6, 2001

G & L Aitken
 DV 649 - 128

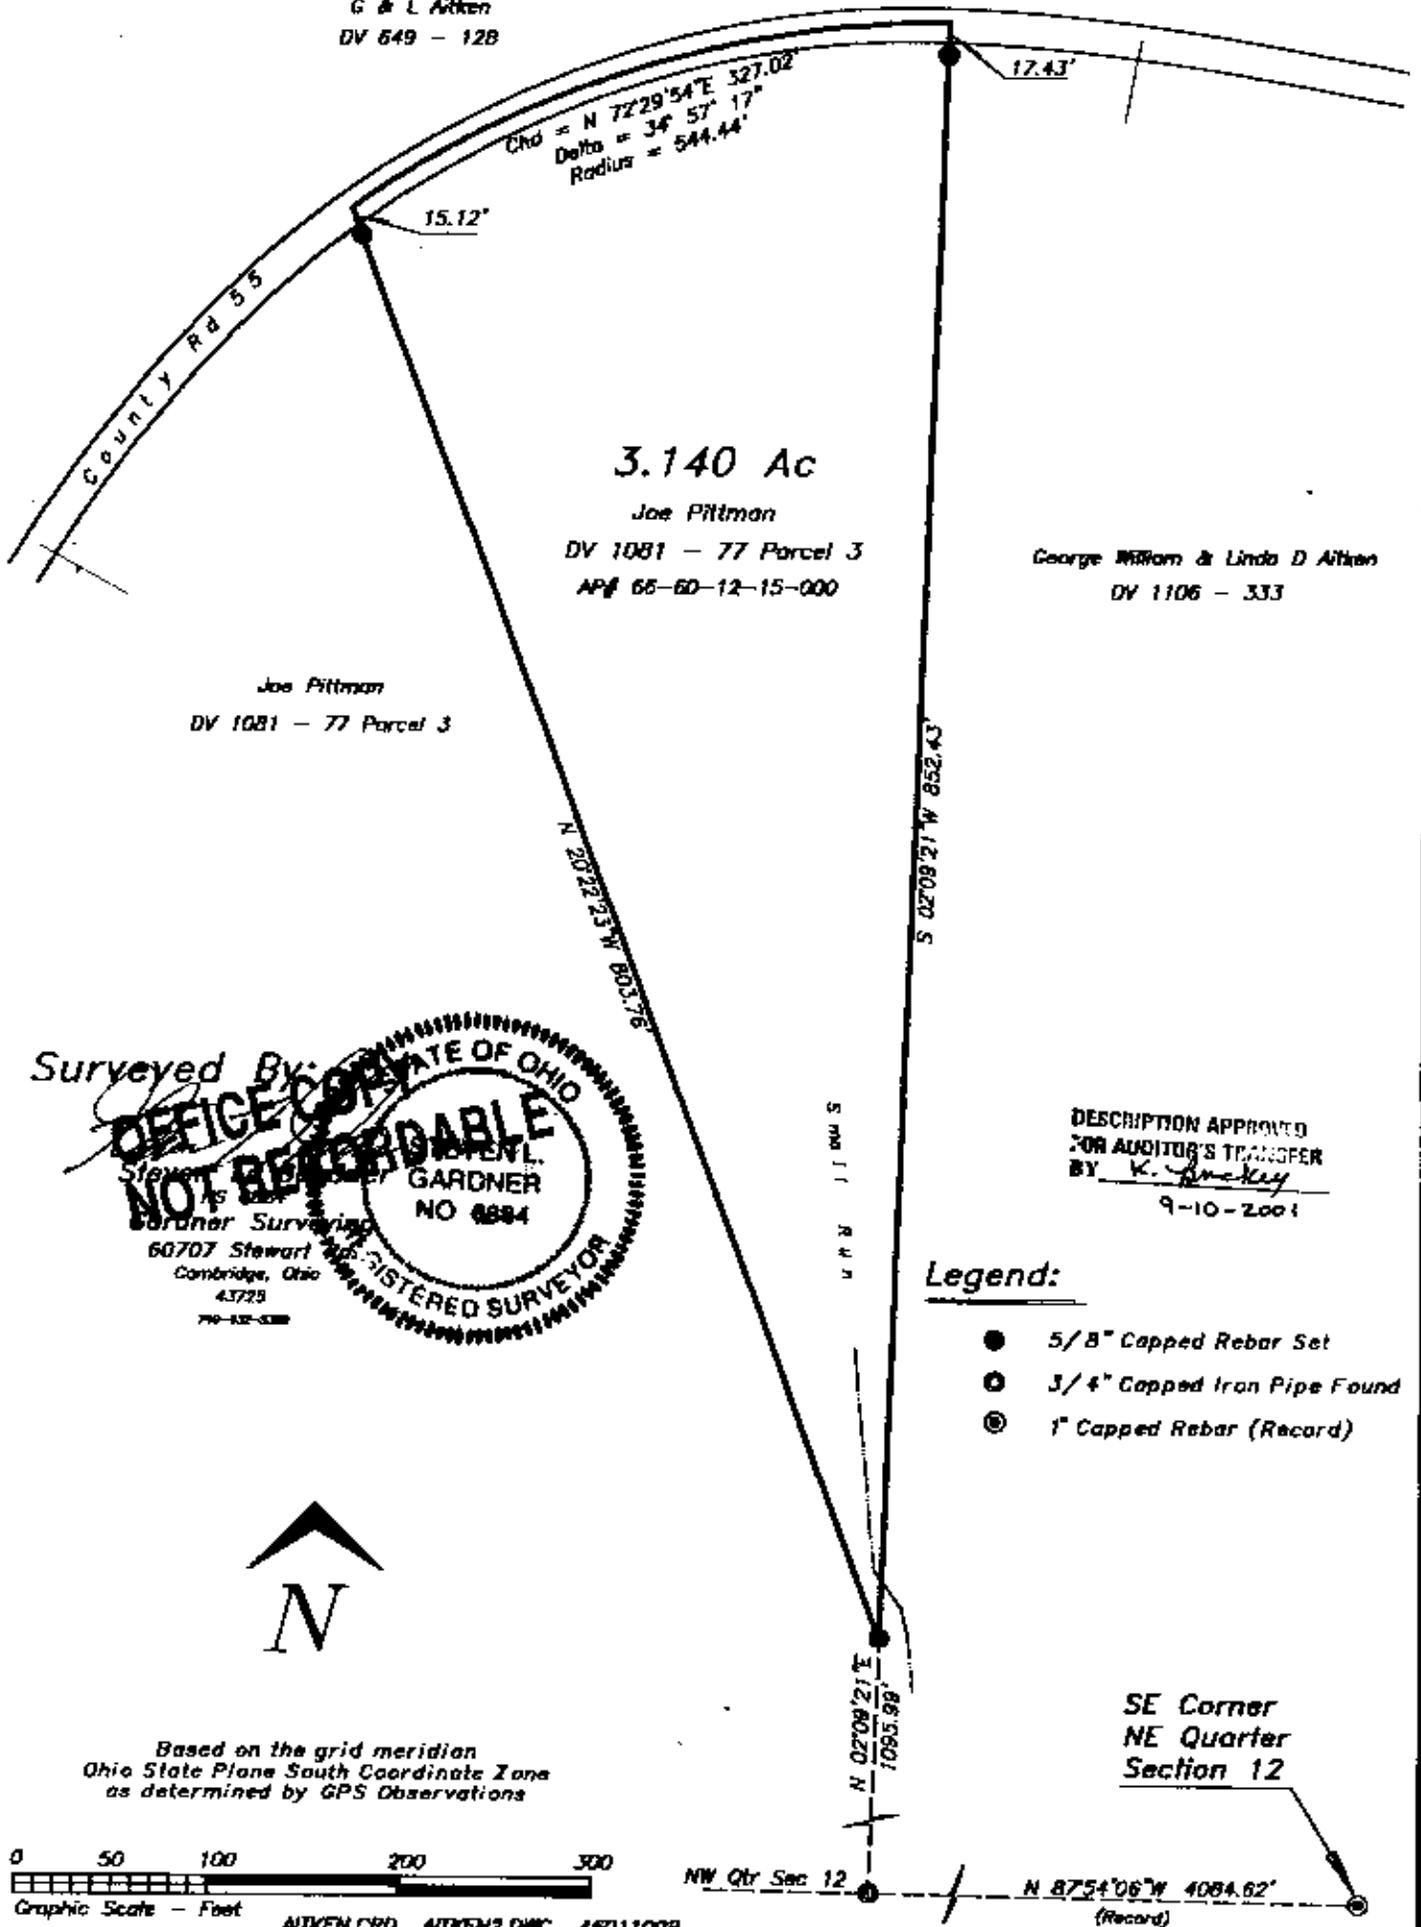

Surveyed By: *[Signature]*
 OFFICE OF THE SURVEYOR
 STATE OF OHIO
 NOT RECORDED
 GARDNER
 NO 6884
 REGISTERED SURVEYOR
 Gardner Surveying
 60707 Stewart Ave.
 Cambridge, Ohio
 43725
 740-532-5388

DESCRIPTION APPROVED
 FOR AUDITOR'S TRANSFER
 BY *[Signature]*
 9-10-2001

- Legend:
- 5/8" Capped Rebar Set
 - 3/4" Capped Iron Pipe Found
 - ⊙ 1" Capped Rebar (Record)



Based on the grid meridian
 Ohio State Plane South Coordinate Zone
 as determined by GPS Observations

