

SITUATED IN

The State of Ohio, County of Muskingum
Township of Union, and being a part
of the NE Qtr. Sec. 16 & the NW Qtr. Sec. 17, T1, R5.

Kristine K. Counts, T00
OR 2471-588

SECTION 16
SECTION 17

Glenn F. & Susan Gibson
OR 1161-964

Orville Adams
OR 1096-37

(±6.124 Ac.)
All of: 66-70-16-01-000

N 84°56'35" W
549.905'

Michelle Renee Woodward
2441-793

N 10°31'58" E
293.33'

N 03°18'42" E
455.281'

Glenn L. &
Mary A. Shepherd
OR 1586-190

N 12°18'42" E
123.122'

N 12°18'42" E
123.122'

BASIS OF BEARING

Bearings are based on State Plane Grid Coordinates,
NAD83, Ohio South, per GPS Observation.

Ronald Hollowell
OR 1760-827

SECTION 14
SECTION 17

S 87°46'15" E
1695.019'

Lena M. Crippen
OR 1870-119

S 13°15'12" E
336.213'

Marvin Boer
OR 1124-286

Orville Adams
OR 2068-654

(±19.959 Ac.)
Part of: 66-80-17-08-000

Orville Adams
OR 2068-654

66-80-17-08-000

43.240'











REFERENCES

- As Noted on Plat
www.muskingumcountyauditor.org
www.mceo.org
http://recorder.muskingumcounty.org
Previous Survey by Terry J. Finley

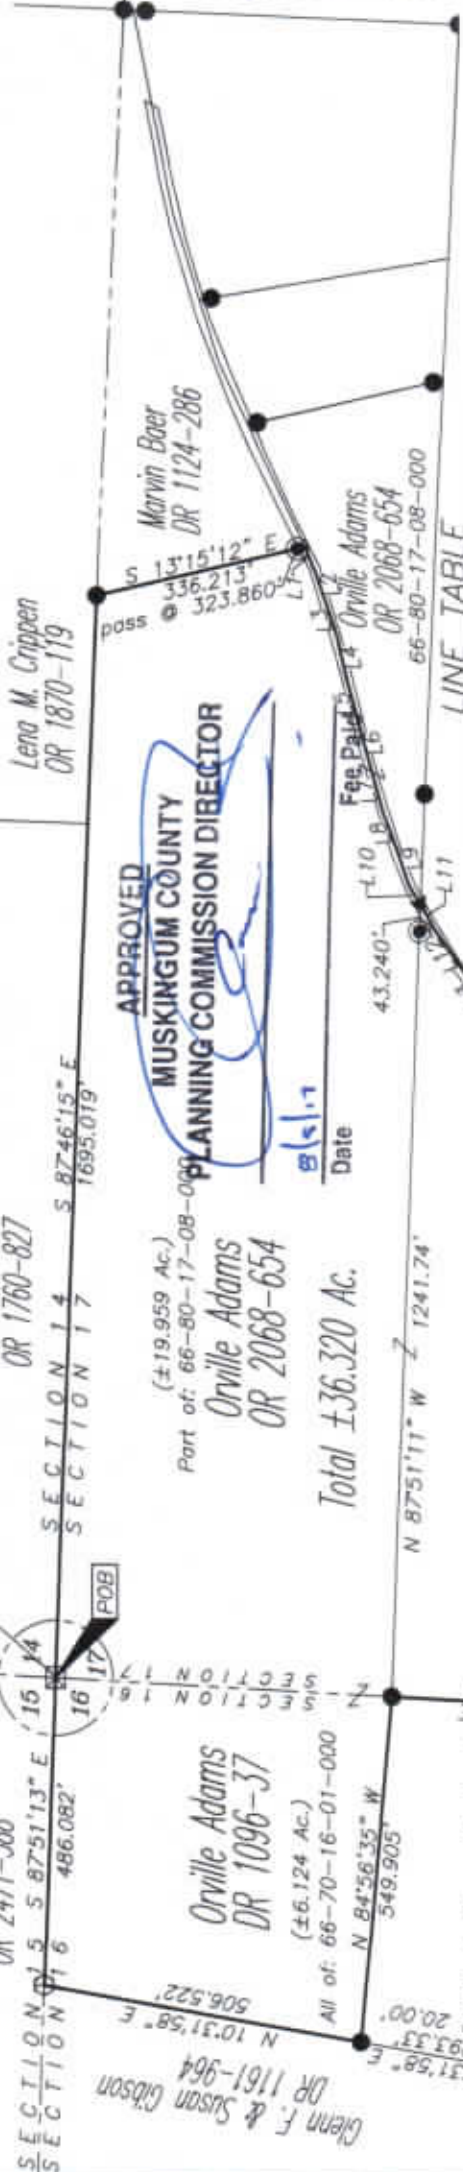

Approved For Transfer
On-Lot Sewage O.K.
Date 8/7/17
Zanesville-Muskingum Co.
Health Department

DESCRIPTION
APPROVED
By: [Signature] 8/13/2017

Brian Kelly McPeck
Reg. Surveyor No. 8517

Date

LINE	BEARING	DISTANCE
L1	S 68°14'31" W	41.778'
L2	S 70°44'17" W	52.376'
L3	S 71°53'46" W	53.505'
L4	S 76°21'46" W	71.900'
L5	S 75°06'05" W	73.541'
L6	S 74°39'19" W	66.934'
L7	S 74°25'25" W	76.485'
L8	S 70°07'53" W	60.430'
L9	S 70°48'45" W	60.176'
L10	S 57°49'47" W	33.130'
L11	S 61°05'33" W	47.131'
L12	S 54°27'44" W	80.516'
L13	S 50°00'47" W	82.326'
L14	S 44°15'21" W	132.955'
L15	S 51°50'00" W	140.271'
L16	S 61°21'31" W	60.279'
L17	S 67°13'03" W	66.208'
L18	S 73°49'06" W	94.917'
L19	S 78°26'08" W	233.445'
L20	S 85°15'08" W	122.914'
L21	N 89°24'34" W	118.429'
L22	N 82°48'41" W	141.506'
L23	N 81°01'32" W	43.798'
L24	N 76°32'15" W	36.886'



LEGEND

- Iron Pin Set, 5/8" rebar (MCPEEK 8517)
- Iron Pin Found
- Stone w/ X
- Corner Post
- Property Hook
- PK Nail Found

GRAPHIC SCALE



(IN FEET)
1 inch = 300 ft.