


257516-06
905 WEST UNION RD

TRACT 1

Situated in Section 16, Union Township, Muskingum County, Ohio, Township 1, Range 5 of the United States Military Lands bounded and described as follows: Commencing at a stone at the northeast corner of Section 16; thence N 89°42'19" W, 1298.69' along the north line of said section to a point marked by an iron pin, said point being the northwest corner of the east half of the northeast quarter of Section 16; thence S 01°20'01" W, 850.65' along the west line of said east half to a point, said point being the true place of beginning of this tract; thence S 74°34'06" E, 230.00', to an iron pin having passed through an iron pin at 3.42'; thence N 12°15'55" E, 271.88' to a point in the centerline of Twp. Rd. 442 having passed through an iron pin at 250.28'; thence S 73°17'57" E, 237.22' along said centerline to a point; thence S 68°57'33" E, 415.31' to a point marked by a railroad spike in the centerline of Twp. Rd. 442; thence leaving said Twp. Rd. S 02°02'42" W, 545.65', to an iron pin having passed through an iron pin at 25.03'; thence N 81°21'31" W, 400.00' to an iron pin, thence S 01°24'13" W, 322.10' to an iron pin; thence N 81°21'00" W, 494.46' to a point, having passed through an iron pin at 491.76', said point being on the west line of the east half of the northeast quarter of Section 16; thence N 01°20'00" E, 745.83', along said west line to the place of beginning containing 15.055 acres more or less, and subject to all legal easements and rights of way. 66-66-70-16-06-000

This description written by P. C. Forshey R.S. 6999 on 12/01/88. Any alterations to this description without the consent of said surveyor relieves said surveyor from all liability.

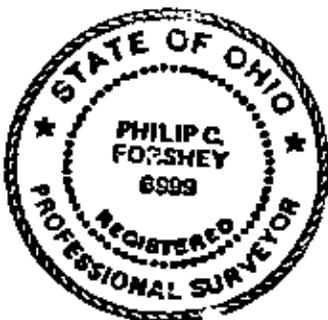


OFFICE COPY
NOT RECORDABLE
P. C. Forshey R.S. 6999

DESCRIPTION APPROVED
FOR AUDITOR'S TRANSFER

BY J. J. Hankel

2-07-89

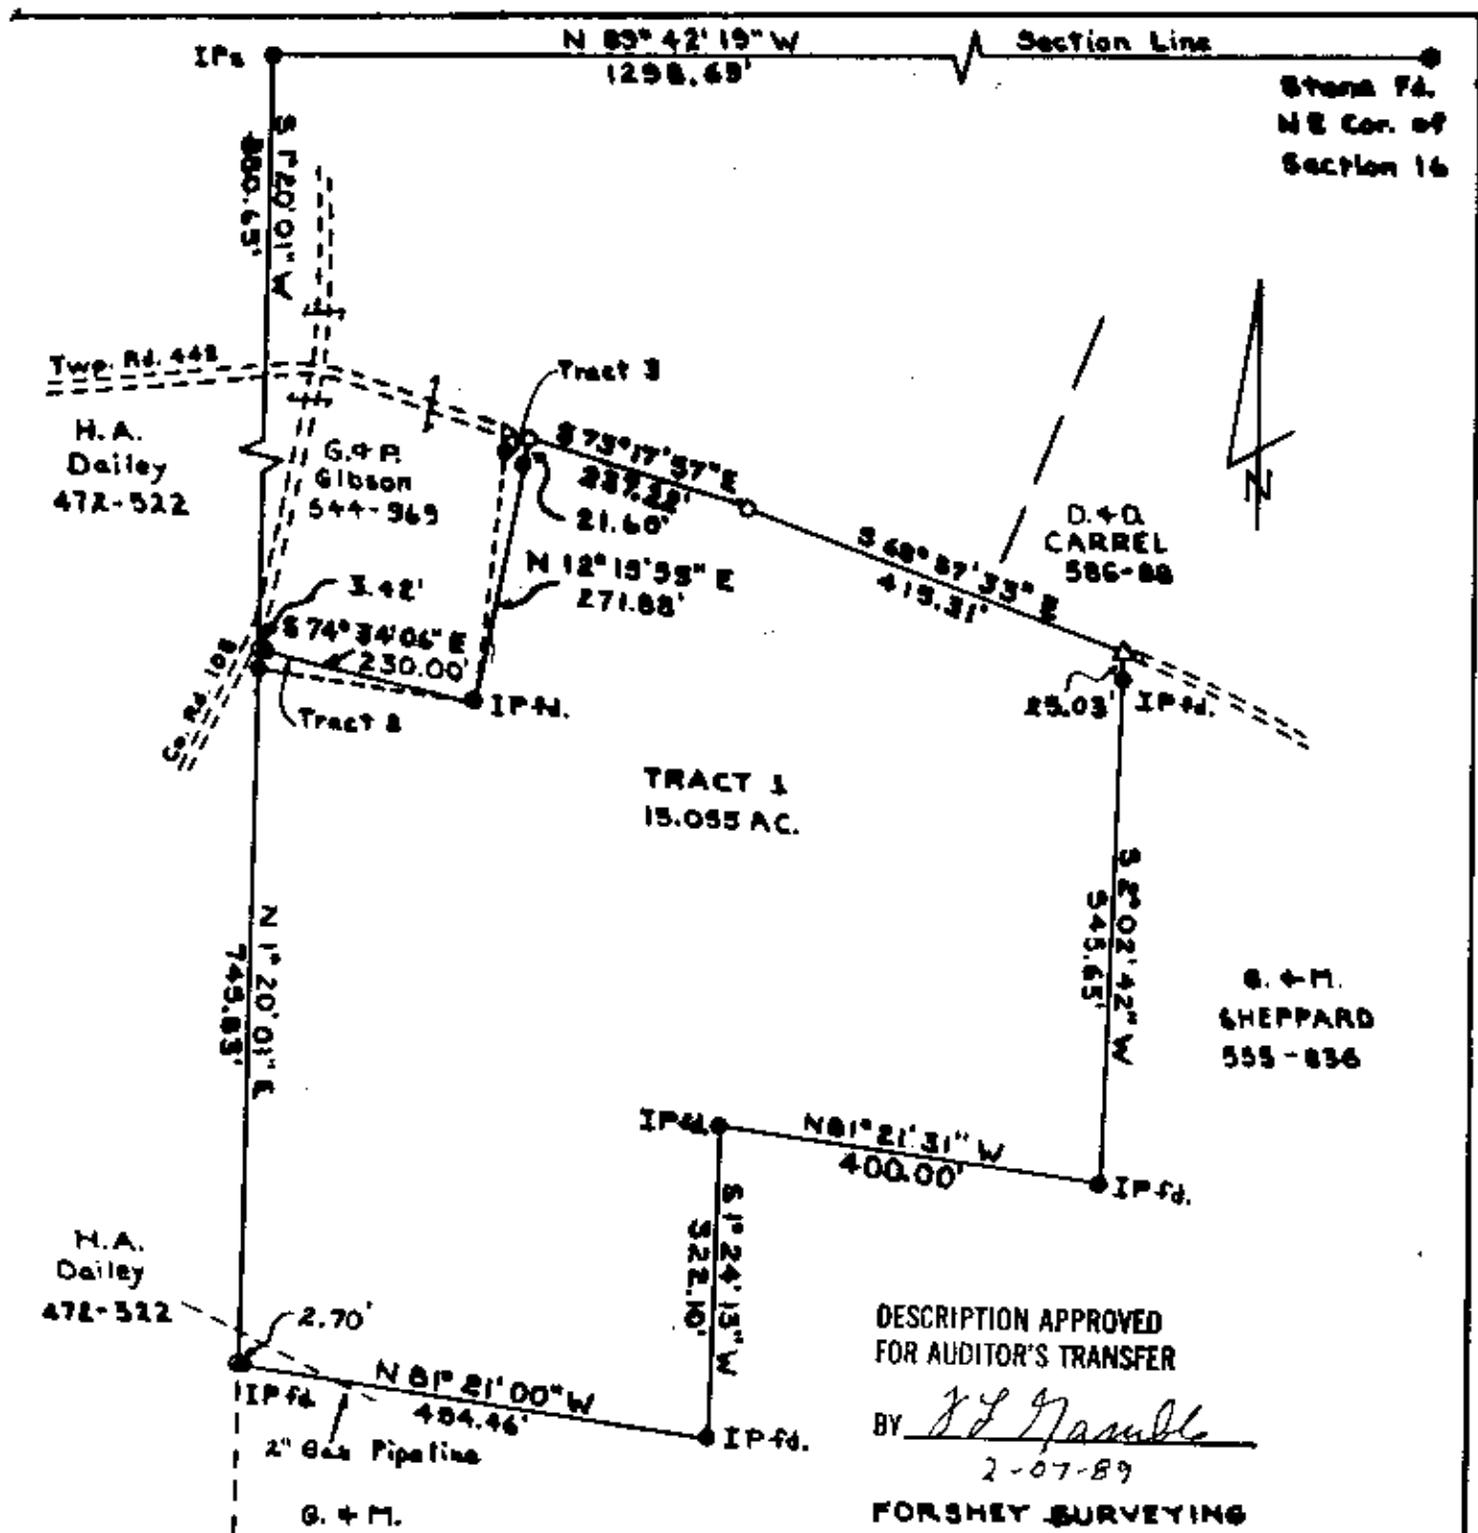

Stone Pd.
NE Cor. of
Section 16

Two Rd. 442
H.A. Dailey
472-522

G. & F. Gibson
544-969

D. & O. CARREL
586-88

G. & M. SHEPPARD
555-836


H.A. Dailey
472-522

G. & M. SHEPPARD
555-836

DESCRIPTION APPROVED
FOR AUDITOR'S TRANSFER
BY *J. L. Forshey*
2-07-89

FORSHEY SURVEYING

Survey for: Reinhold and Barbara Fischer
805 West Union Road
Zanesville, Ohio 43701
Location: State of Ohio, Norwich Quadrangle
T1N, R5W Union Township
Section 16

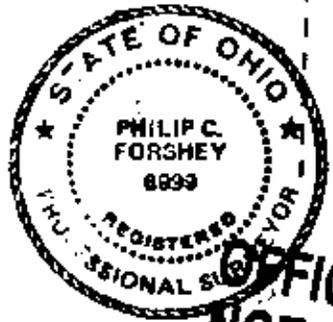

OFFICE COPY
NOT RECORDABLE
Philip C. Forshey
P.C. FORSHEY R.S. 6999

LEGEND
Iron Pin ● Point ○
Railroad Spine Δ Iron Pin Set IP_s
Stone ● Iron Pin Pound IP_{pd}
Scale: 1" = 200'
Date: 10-26-88
Basis of Bearing by former Deed 472-522