

66-80-04-04-001
1300 RIX MILLS RD

66-80

copy

✓

R. E. Slack
11/3/83

Situated in the State of Ohio, County of Muskingum, Township of Union, Part of Lot 6, Quarter Township 4, Twp. 1, Range 5, bounded and described as follows:


Beginning at a stone at the Southeast corner of Lot 6; thence South $88^{\circ} 47' 42''$ West 670.05 feet to an iron pin; thence North $52^{\circ} 57' 04''$ East 817.20 feet to an iron pin on the Eastline of Lot 6; thence South $2^{\circ} 07'$ East 478.60 feet to an iron pin the place of beginning and containing 3.68 acres more or less. Being part of Everett B. Dickson property, Vol. 303, Page 383.

Above bearings are based on the East line of Lot 8 bearing South $2^{\circ} 07'$ East.

Survey & Description By:

R. L. Daniels
Registered Surveyor No. 5410

OFFICE COPY
NOT RECORDABLE

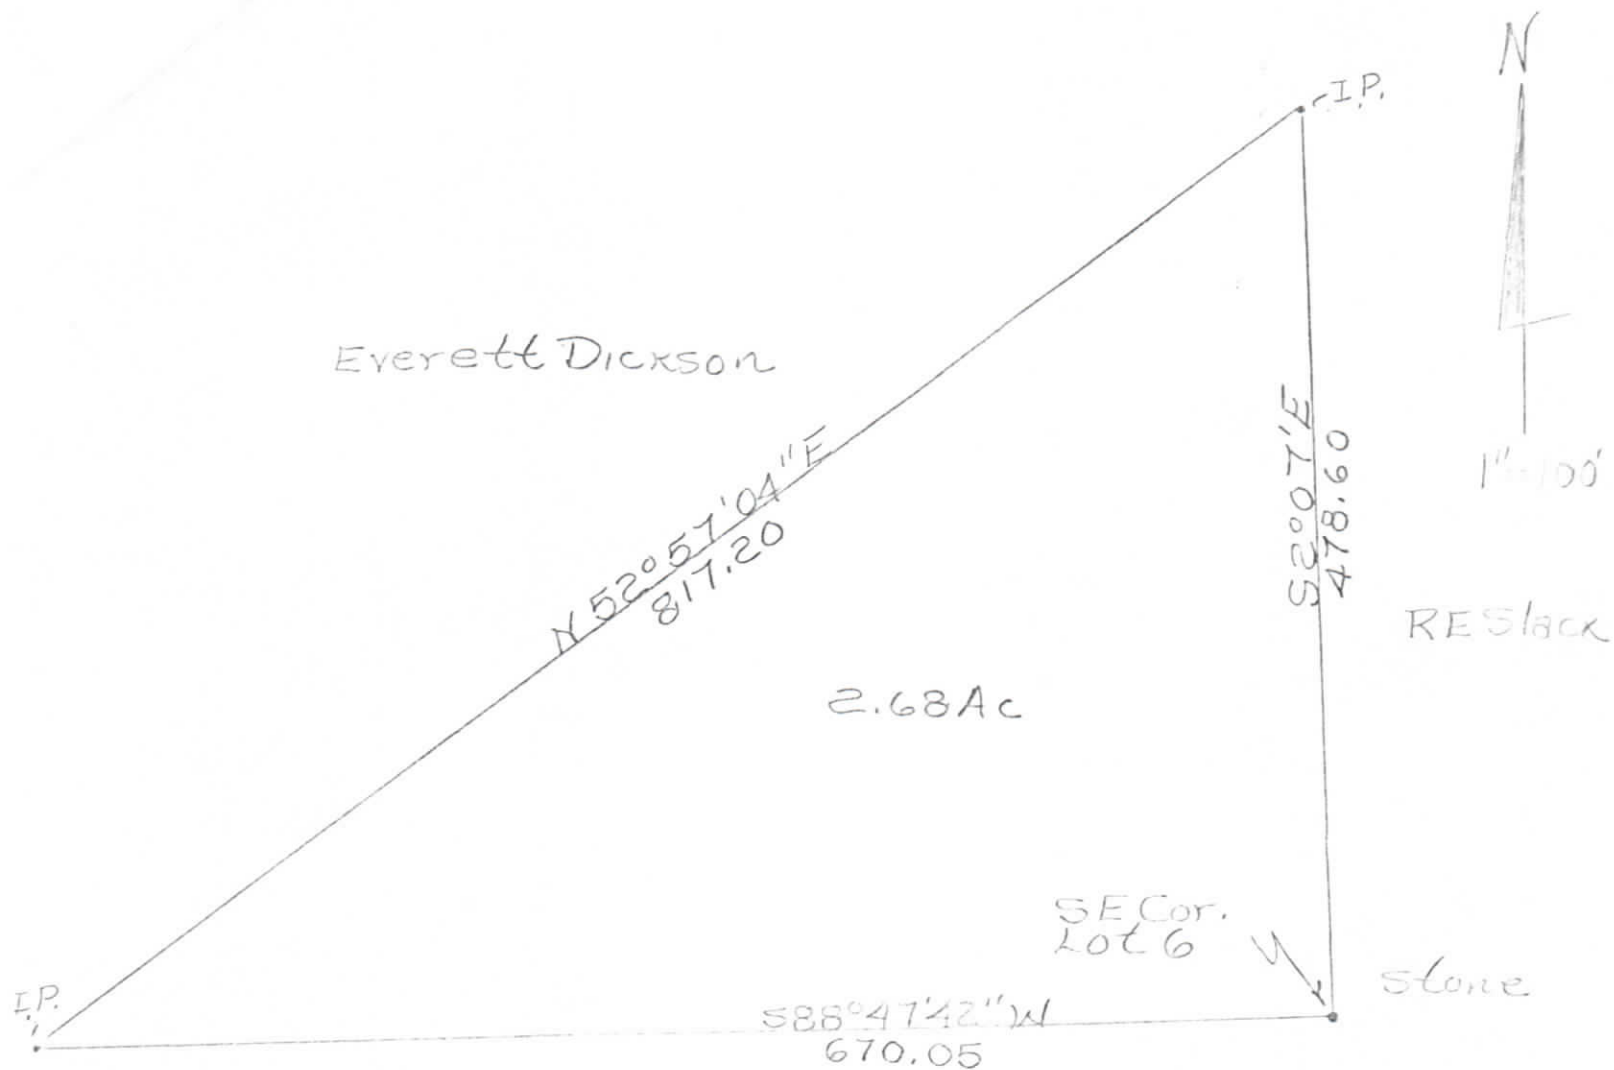

**OFFICE COPY
NOT RECORDABLE**

Everett B. Dickson To
RESlack B. L. Danie ls
Reg. Surreys 440
Part 05 Lot 6 Quarter Twp.
4, T1, R5, Union Twp.
Muskingum County,