

DESCRIPTION OF SURVEY FOR DANIEL & VIRGINIA NOEL JOB#1764-2

Situated in the State of Ohio, County of Muskingum, Township of Union:

Being part of the East Half, of Military Lot #15, of Quarter Township #4, of Township #1, Range #5, of the US Military District, being all of the David E Noel property recorded in Official Record Volume 2021, Page 345 of said county's deed records, further being all of Muskingum County Auditor's Parcel Number 66-80-04-06-000, and more particularly described as follows;

Beginning at an iron pin (found) at the common corner for Military Lots #14, #15, #16, and #17 of said Quarter Township #4;

- #1- **THENCE North 68 degrees 16 minutes 05 seconds West 1388.93 feet** crossing said East Half and along the North line of the Daniel & Virginia Noel property recorded in Official Record Volume 2021, Page 342 to an iron pin (set) on the common line for the East and West Halves of said Lot #15;
- #2- **THENCE North 02 degrees 28 minutes 40 seconds East 2182.69 feet** along said Half Lot line to a stone (found) on the common line for said Lot #15 and Lot #6 of said Quarter Township #4, passing an iron pin (set) at 438.34 feet;
- #3- **THENCE South 86 degrees 22 minutes 50 seconds East 1307.76 feet** along said Lot line to the common corner for Lots #6, #7, #14, and #15 of said Quarter Township #4 (Previously marked by a stone (found), now referenced by a 1/4" (Reference Pin) South 19 degrees 58 minutes 25 seconds West 5.22 feet;
- #4- **THENCE South 02 degrees 24 minutes 00 seconds West 2660.31 feet** along the common line for said Lots #14 and #15 to the place of beginning, **containing 72.76 acres;**

The bearings within this description are based on State Plane Coordinate Grid (Ohio South 1983) derived from GPS Observations. Iron pins (set) are 5/8" rebar with identification caps (C.R.Harkness P.L.S.6885).


This description was written by Charles R. Harkness Professional Land Surveyor #6885 from an actual survey completed on January 16, 2004 in accordance with Chapter 4733-37 of the Administrative Code, and is intended to be used for the legal transfer of the property described and does not intend to describe all or any easements of record, nor encroachments unless otherwise indicated.

**OFFICE COPY
NOT RECORDABLE**

Charles R. Harkness
Charles R. Harkness PLS #6885



DESCRIPTION
APPROVED
By: *[Signature]* 1/14/04

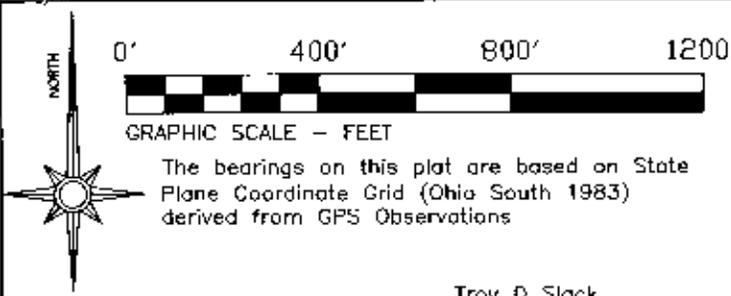

GRAPHIC SCALE - FEET


The bearings on this plat are based on State Plane Coordinate Grid (Ohio South 1983) derived from GPS Observations

LEGEND

- PIN (SET) 5/8" REBAR CAPPED (C R HARKNESS PLS#6885)
- PIN (FOUND)
- ⊗ PIPE (FOUND)
- △ POINT (UNMARKED)
- 1.4" PIN (REFERENCE PIN SET)
- ⊞ STONE (FOUND) MARKED

Troy D Slack
DB Vol. 1133, Page 440.
OR Vol. 2068, Page 787.

Robert E Slack &
Loreita J Slack Trust
OR Vol. 1903,
Page 88.

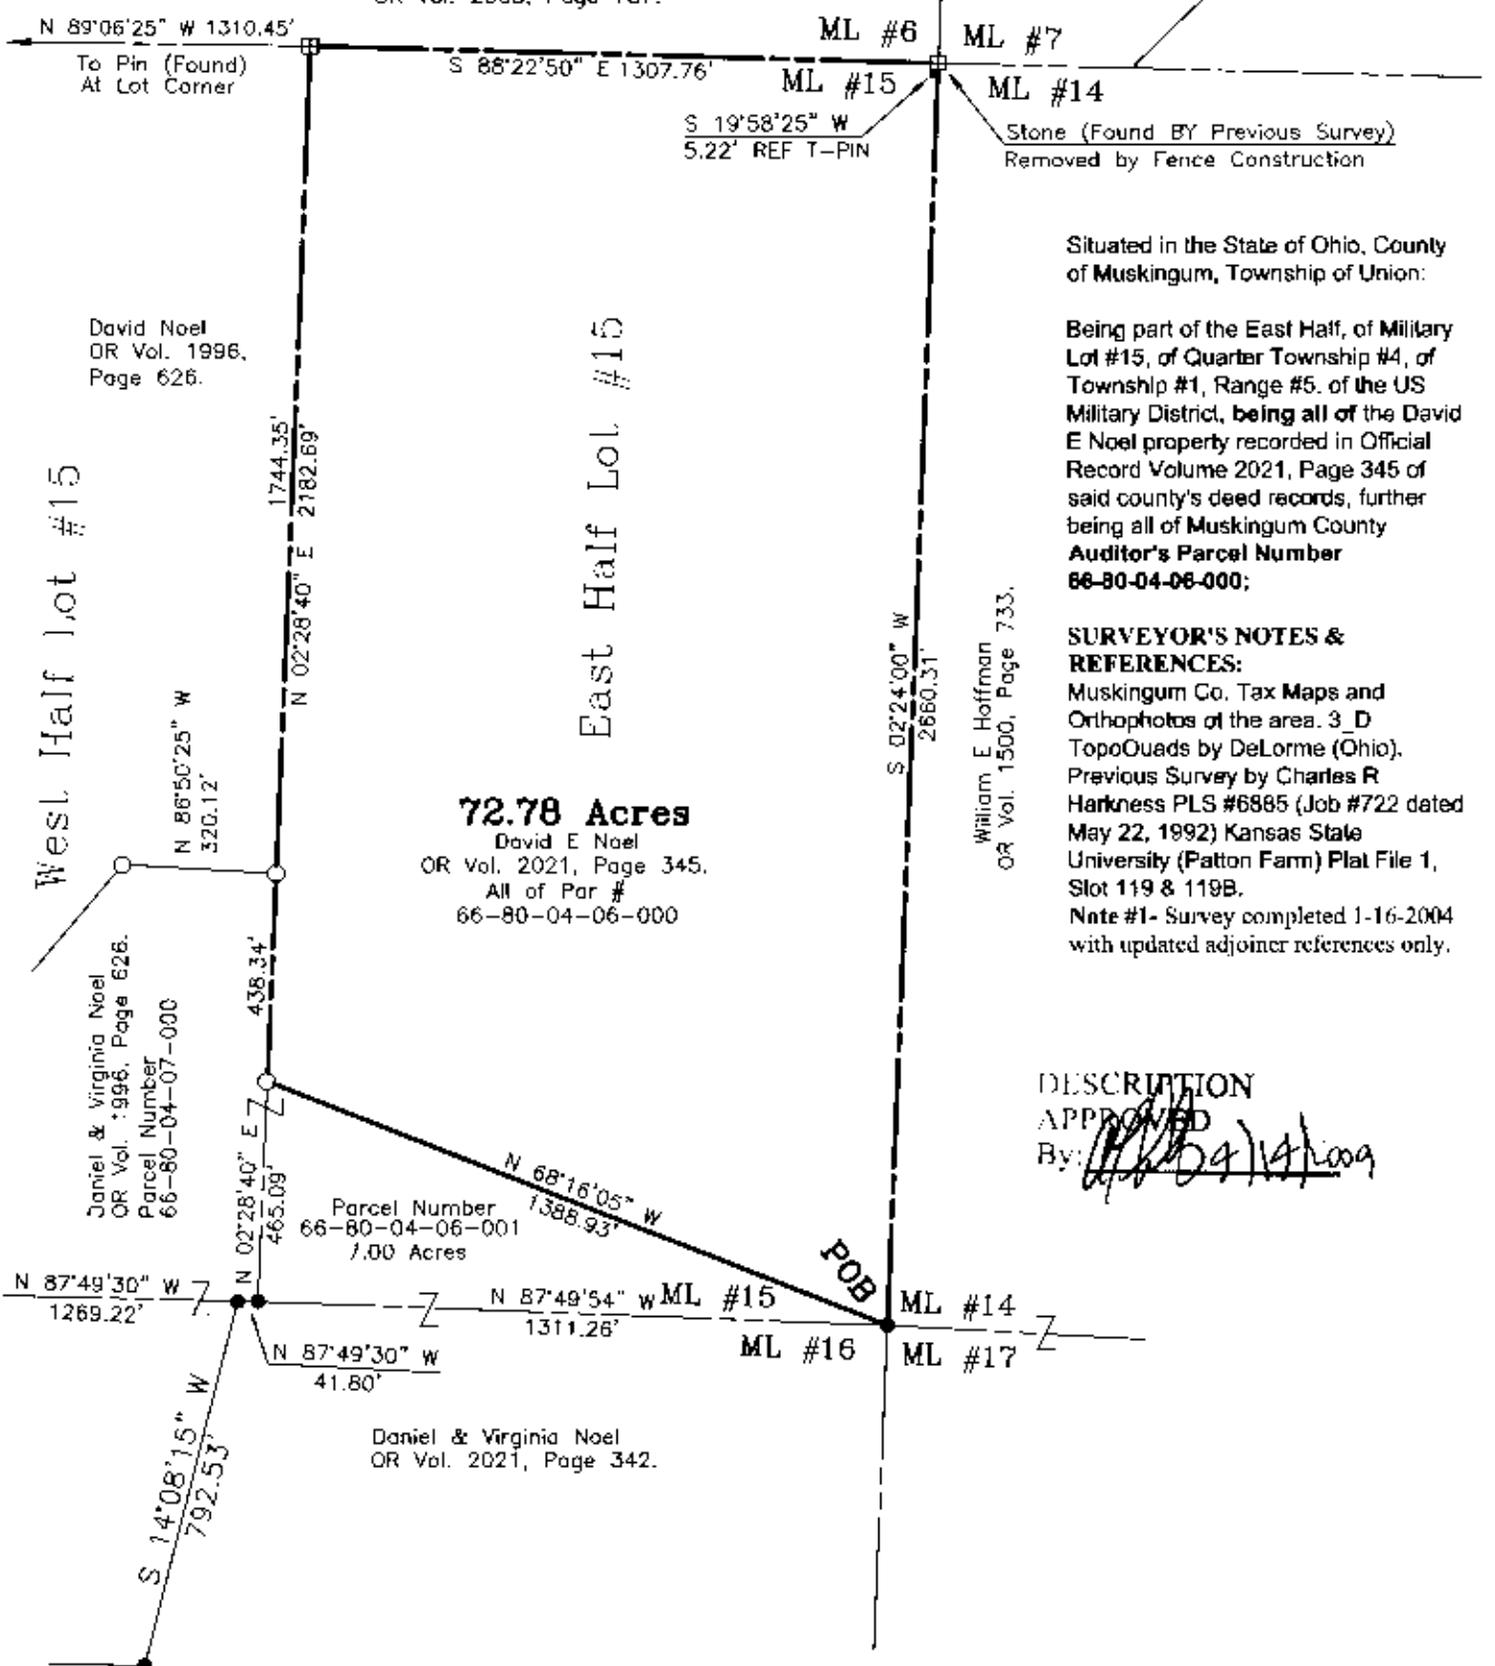

Situated in the State of Ohio, County of Muskingum, Township of Union:

Being part of the East Half, of Military Lot #15, of Quarter Township #4, of Township #1, Range #5, of the US Military District, being all of the David E Noel property recorded in Official Record Volume 2021, Page 345 of said county's deed records, further being all of Muskingum County Auditor's Parcel Number **66-80-04-06-000**;

SURVEYOR'S NOTES & REFERENCES:

Muskingum Co. Tax Maps and Orthophotos of the area. 3_D TopoQuads by DeLorme (Ohio). Previous Survey by Charles R Harkness PLS #6885 (Job #722 dated May 22, 1992) Kansas State University (Patton Farm) Plat File 1, Slot 119 & 119B. Note #1- Survey completed 1-16-2004 with updated adjoiner references only.

DESCRIPTION

APPROVED
By: *[Signature]* 4/6/2009



This plat was prepared by C.R. Harkness Surveying & Mapping Inc. in accordance with Chapter 4733-37 of the Administrative Code, and is intended to be used for the legal description of land, and is not to be used for the legal description of any other property, nor for any other purpose. Charles R. Harkness PLS #6885

OFFICE COPY NOT RECORDABLE
Charles R. Harkness

SURVEY FOR:	
Daniel & Virginia Noel	
SURVEYED: 1/16/04	DRAWN: 4/6/2009
TWP: #1 RANGE: #5 TWP: Union CO: Muskingum ST: Ohio	
HARKNESS SURVEYING & MAPPING, INC. 8205 OLD TOWN ROAD ROSEVILLE, OHIO 43777 PHONE/FAX (740) 849-0122	
JOB NUMBER	DRAWING / SHEET NUMBER
Job# 1764	Plat: #02