




SITUATED IN

The State of Ohio, County of Muskingum
Township of Union, and being a part of the
South Half of Southeast Quarter of Section 17,
T1, R5, United States Military Lands.

LEGEND

- ⊙ Iron Pin Set, 5/8" rebar
- Iron Pin Found
- Pipe Found

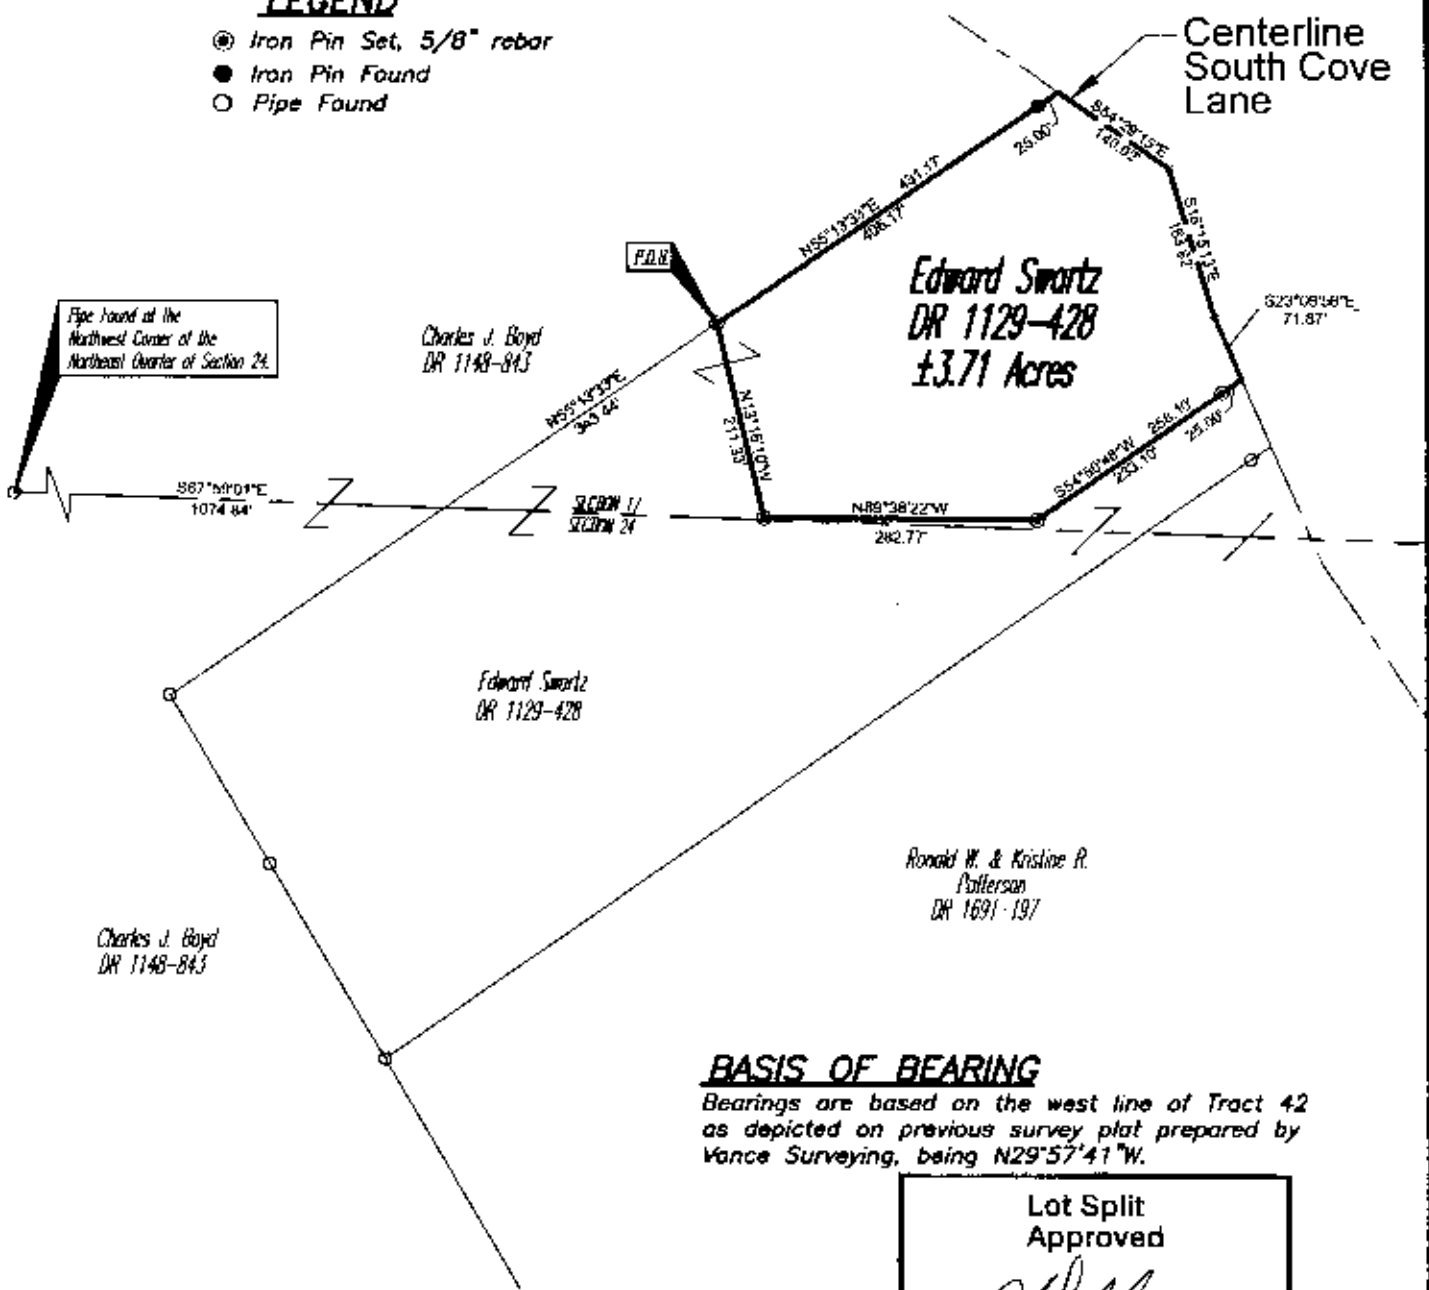

BASIS OF BEARING

Bearings are based on the west line of Tract 42
as depicted on previous survey plat prepared by
Vance Surveying, being N29°57'41\"W.

Lot Split
Approved

By

REFERENCES

DR 1129-428
DR 1148-843
DR 1691-197
Tax Map 66-80
Survey Plat prepared
by Vance Surveying
dated 2/12/94.

DESCRIPTION APPROVED
FOR AUDITOR'S TRANSFER
BY

PARCEL NO.

Part of: 66-66-80-17-17-004(±3.71 ac.)

**OFFICE COPY
NOT RECORDABLE**
J. B. Newcome
Reg. Surveyor No. 7321

Date _____

GRAPHIC SCALE



(IN FEET)
1 inch = 200 ft.

Project No.: 66-80-SWARTZ



Linn Engineering, Inc. 740-452-7434
Civil Engineering Consultants
P.O. Box 2086 Zanesville, Ohio 43702-2086