




SITUATED IN

The State of Ohio, County of Muskingum
Township of Union, and being a part of the
South Half of Southeast Quarter of Section 17
and the North Half of Northeast Quarter of
Section 24, T1, R5, United States Military Lands.

LEGEND

- Iron Pin Set, 5/8" rebar
- Iron Pin Found
- Pipe Found

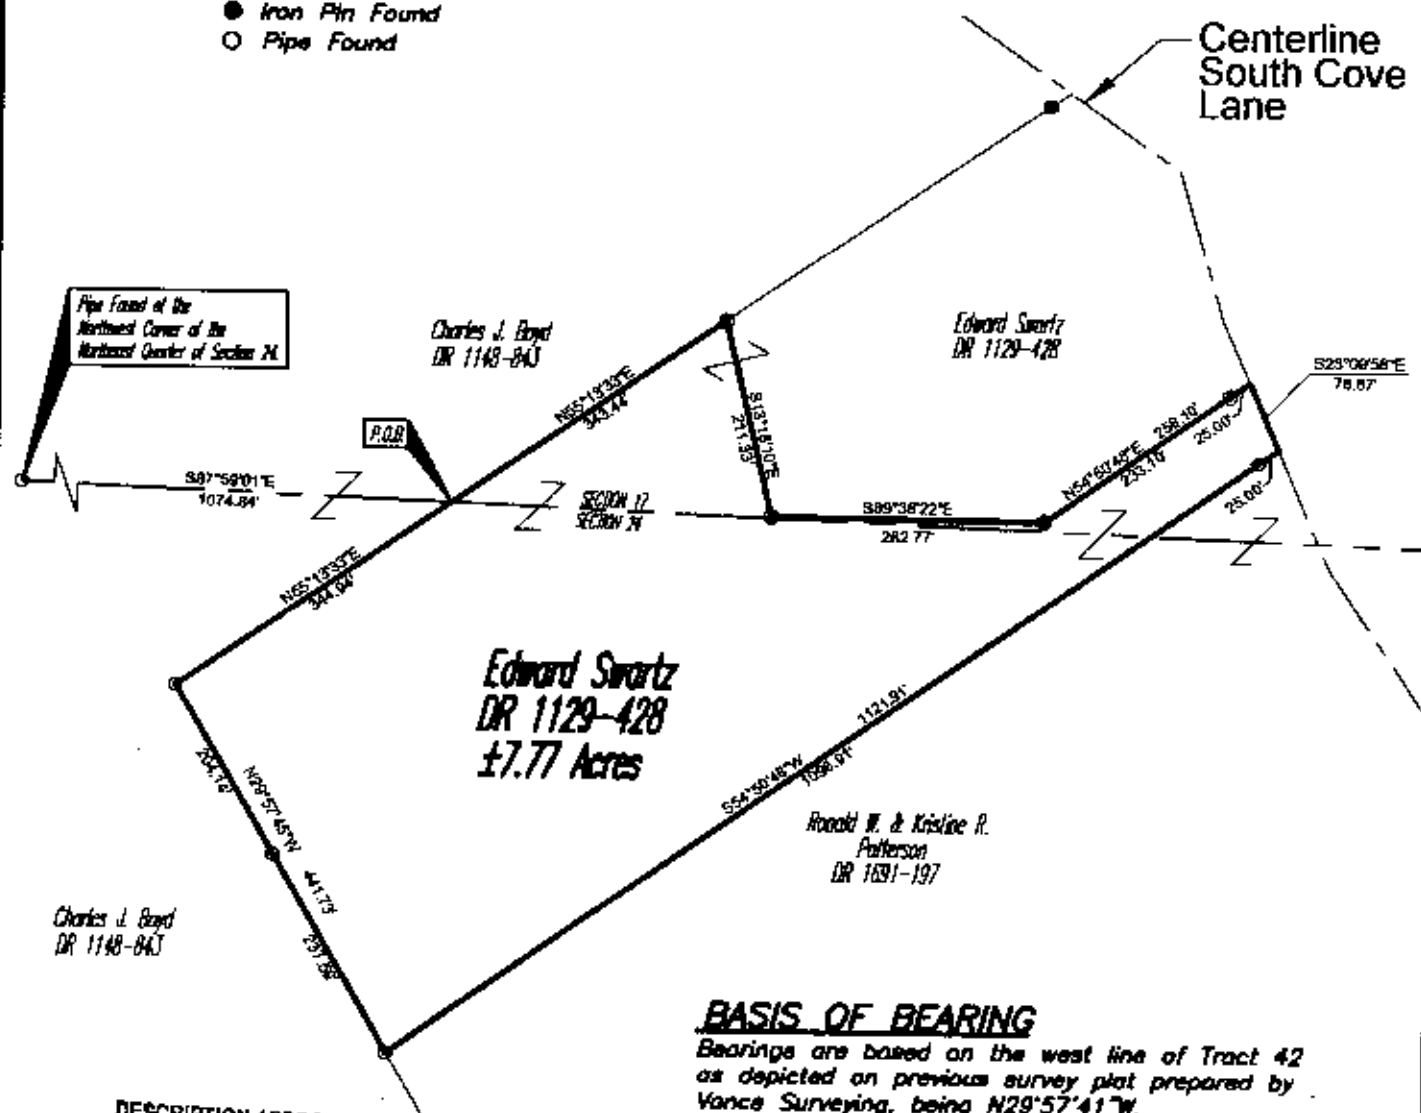

DESCRIPTION APPROVED
FOR AUDITOR'S TRANSFER
BY K. Dickey
8-19-2004

REFERENCES

DR 1129-428
DR 1148-843
DR 1891-197
Tax Map 66-80
Survey Plat prepared
by Vance Surveying
dated 2/12/84.



BASIS OF BEARING

Bearings are based on the west line of Tract 42
as depicted on previous survey plat prepared by
Vance Surveying, being N29°57'41\"/>

PARCEL NO.

Part of: 66-88-80-17-17-004(±1.19 ac.)
All of: 66-88-80-24-04-010(±8.58 ac.)
Total = ±7.77 ac.

OFFICE COPY
NOT RECORDABLE
Jack D. Newcome
Reg. Surveyor No. 7321

B-10-04
Date

GRAPHIC SCALE



(IN FEET)
1 inch = 200 ft.

Project No.: 66-80-SWARTZ



Linn Engineering, Inc.
Civil Engineering Consultants
P.O. Box 8086 Zanesville, Ohio 43702-8086

740-452-7434