



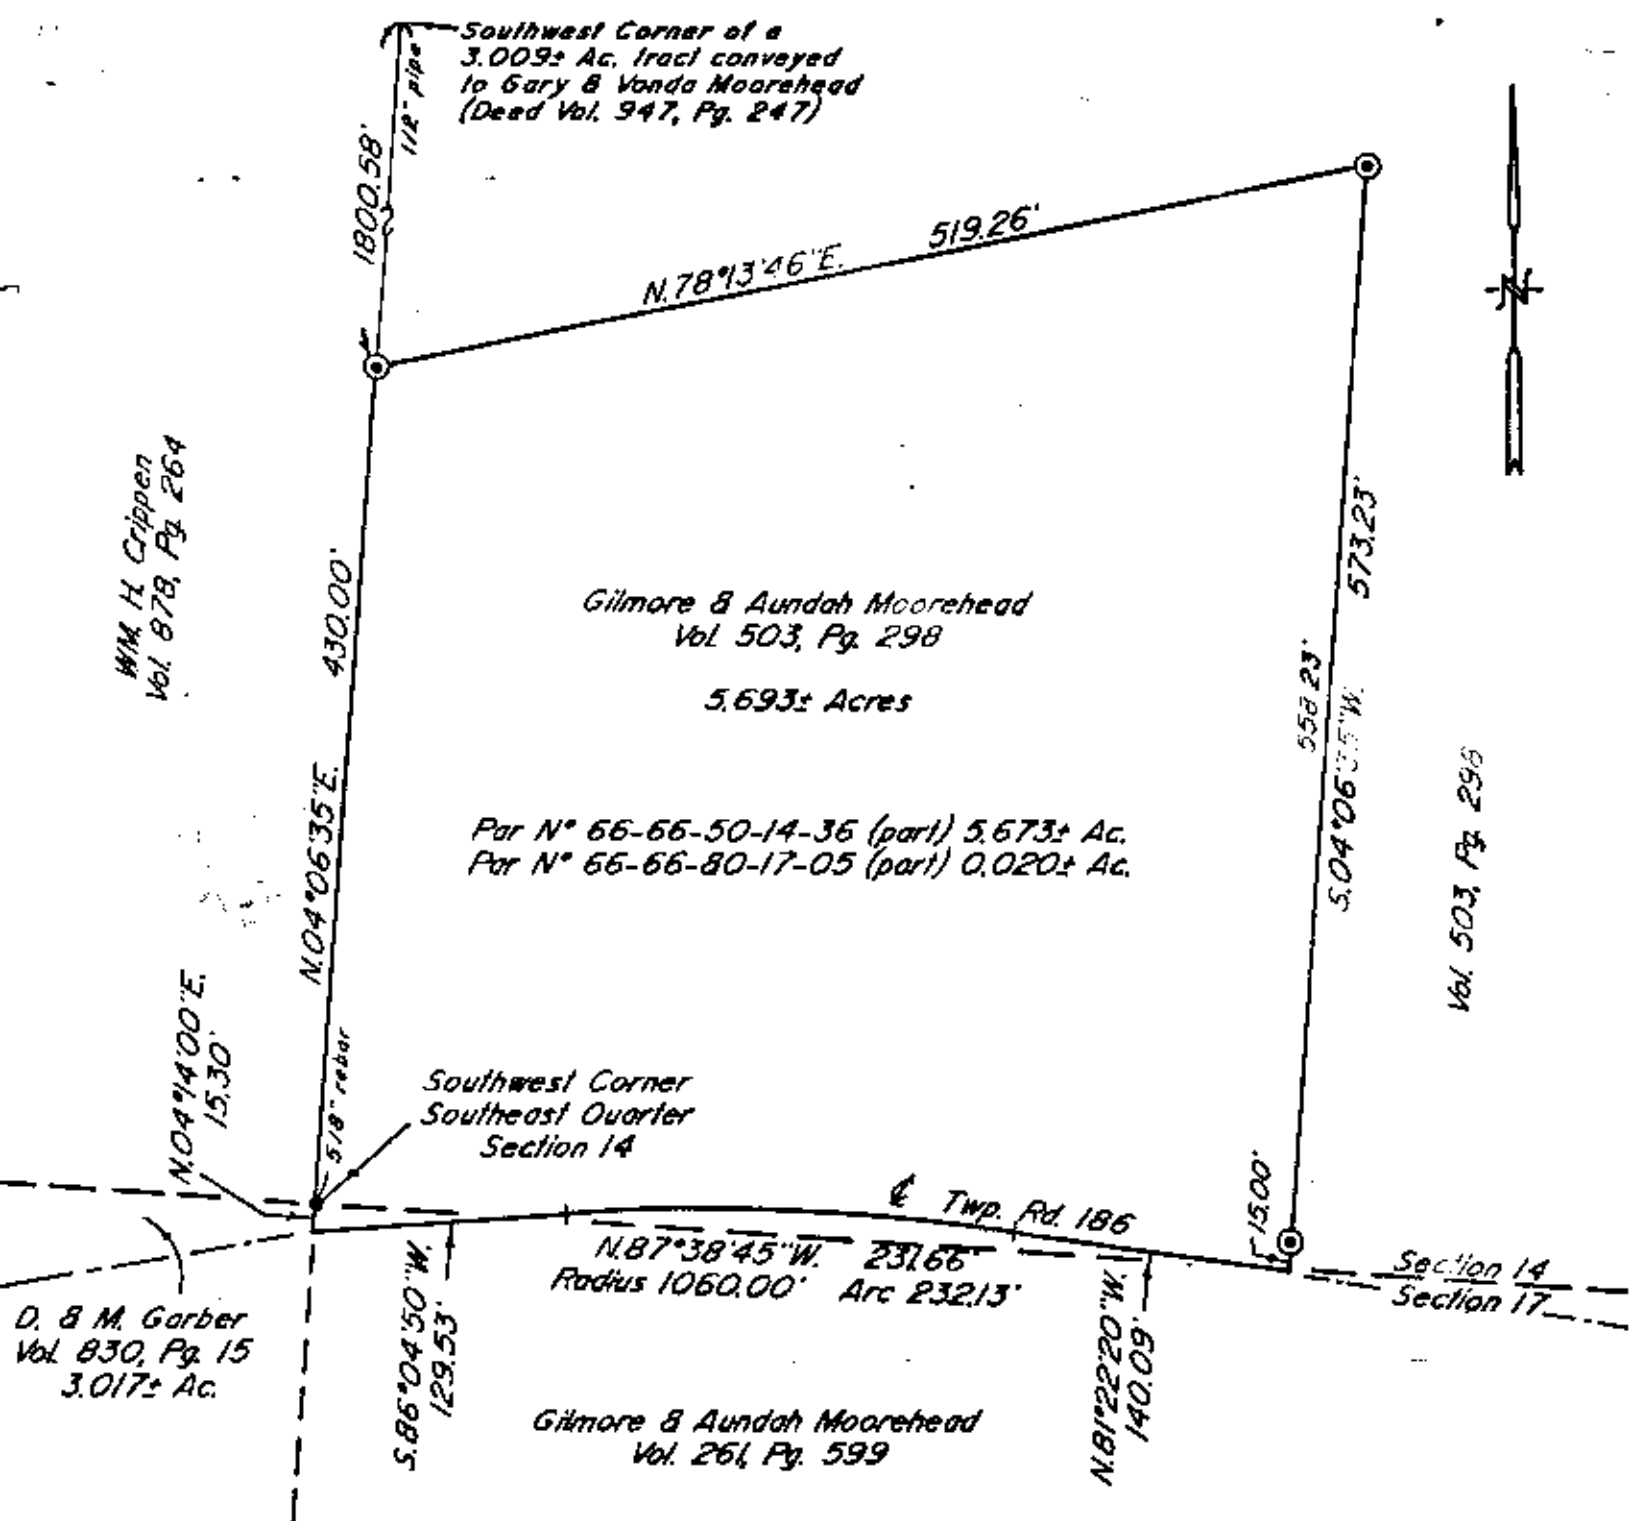

Bearings are based on the previous survey of the 3.017± Acre tract prepared by Joseph T. Spilker, Registered Surveyor #5862 and dated March 25, 1980.

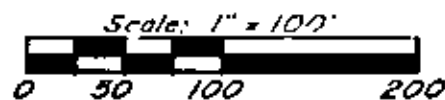

- ~ Existing Iron Pin (as noted)
- ⊙ ~ Iron Pin Set (5/8" x 30" rebar w/ plastic id. cap)

Being a part of the Southeast Quarter of Section 14 and a part of the Northeast Quarter of Section 17, Township 1, Range 5, of the United States Military Lands, Union Township, Muskingum County, Ohio.

I hereby certify to the best of my knowledge and belief the above plat and survey to be correct as prepared by me, this 25th day of January 1991.

OFFICE COPY
W. J. BIEDENBACH
Reg. Surveyor



DESCRIPTION APPROVED
FOR AUDITOR'S TRANSFER

BY J. L. Hanks

Research

Vol. 503 Pg. 298
Vol. 261 Pg. 599
Vol. 878 Pg. 264
Vol. 947 Pg. 247
Vol. 830 Pg. 15
Muskingum County Tax Map

W. J. BIEDENBACH & ASSOC.
SURVEYING & MAPPING
ZANESVILLE, OHIO
(614) 453-4850

Drawn by: SDD	Date: 1-25-91
Scale: 1" = 100'	Checked by: AD
Job No: 3290	D. Reist