




Phone and Fax: 740-453-8448

L. Peter Dinan & Associates
1705 EAST PIKE
Zanesville, Ohio 43702

SURVEYING & MAPPING

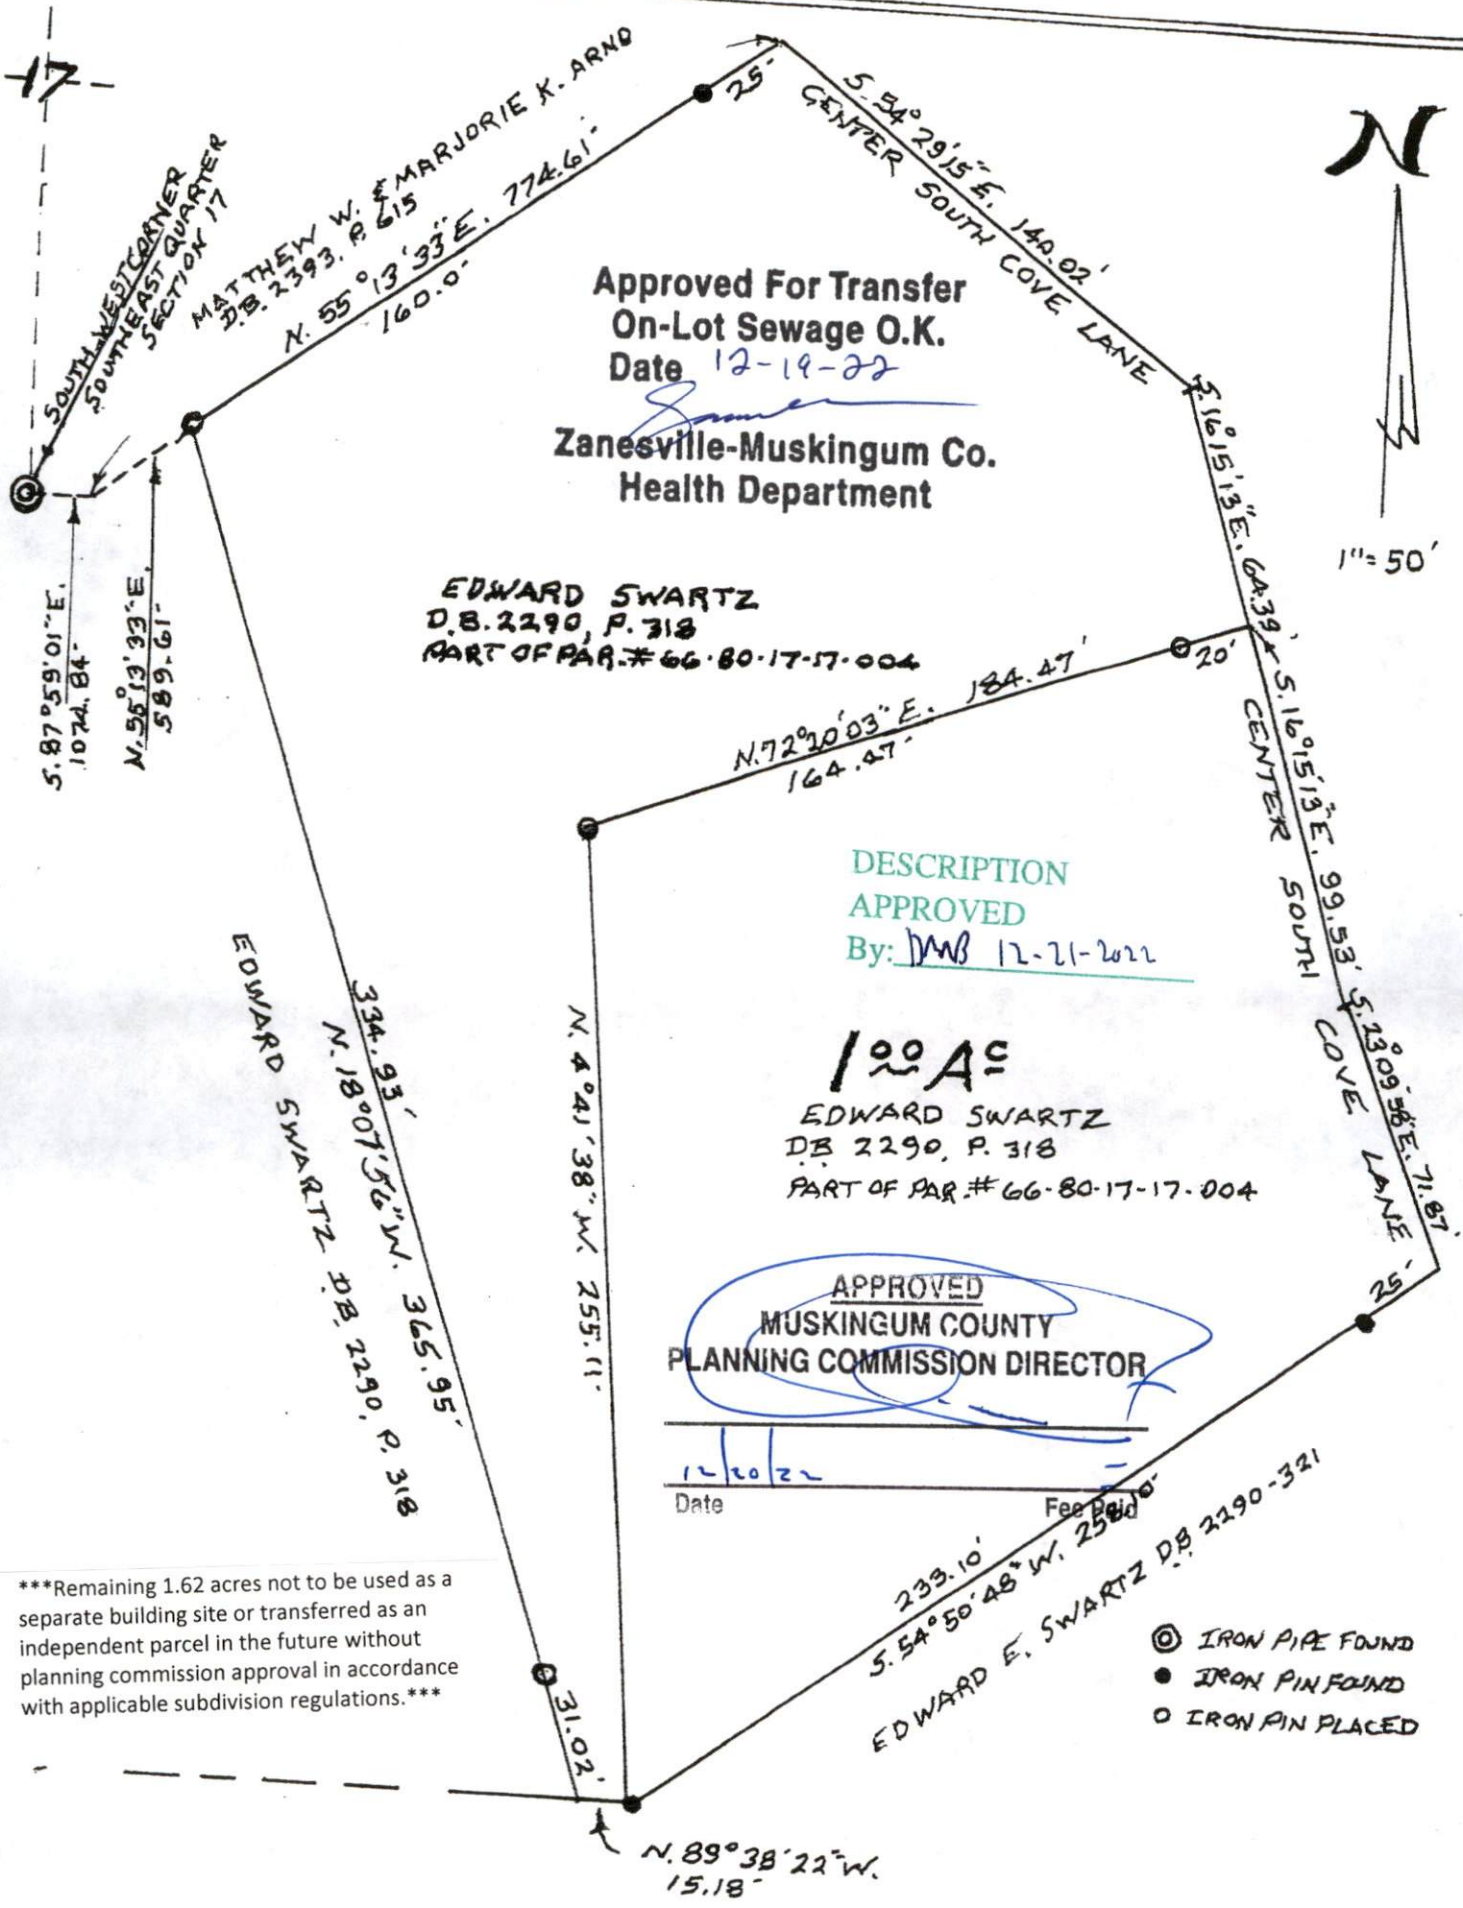

Approved For Transfer
On-Lot Sewage O.K.
Date 12-19-22

Zanesville-Muskingum Co.
Health Department

EDWARD SWARTZ
D.B. 2290, P. 318
PART OF PAR. # 66-80-17-17-004

DESCRIPTION
APPROVED
By: DMB 12-21-2022

120 AC
EDWARD SWARTZ
D.B. 2290, P. 318
PART OF PAR. # 66-80-17-17-004

APPROVED
MUSKINGUM COUNTY
PLANNING COMMISSION DIRECTOR

Date 12/20/22

Fee Paid

Remaining 1.62 acres not to be used as a separate building site or transferred as an independent parcel in the future without planning commission approval in accordance with applicable subdivision regulations.

- ⊙ IRON PIPE FOUND
- IRON PIN FOUND
- IRON PIN PLACED

PART OF THE SOUTHEAST QUARTER OF SECTION 17
TOWNSHIP 1, RANGE 5, UNION TOWNSHIP
IN MUSKINGUM COUNTY, STATE OF OHIO
NOV. 29, 2021

STATE OF OHIO
L. PETER DINAN
REGISTERED SURVEYOR #5451
OFFICE COPY
NOT RECORDABLE