




Phone and Fax: 740-453-8448

L. Peter Dinan & Associates

1705 EAST PIKE

Zanesville, Ohio 43702

SURVEYING & MAPPING

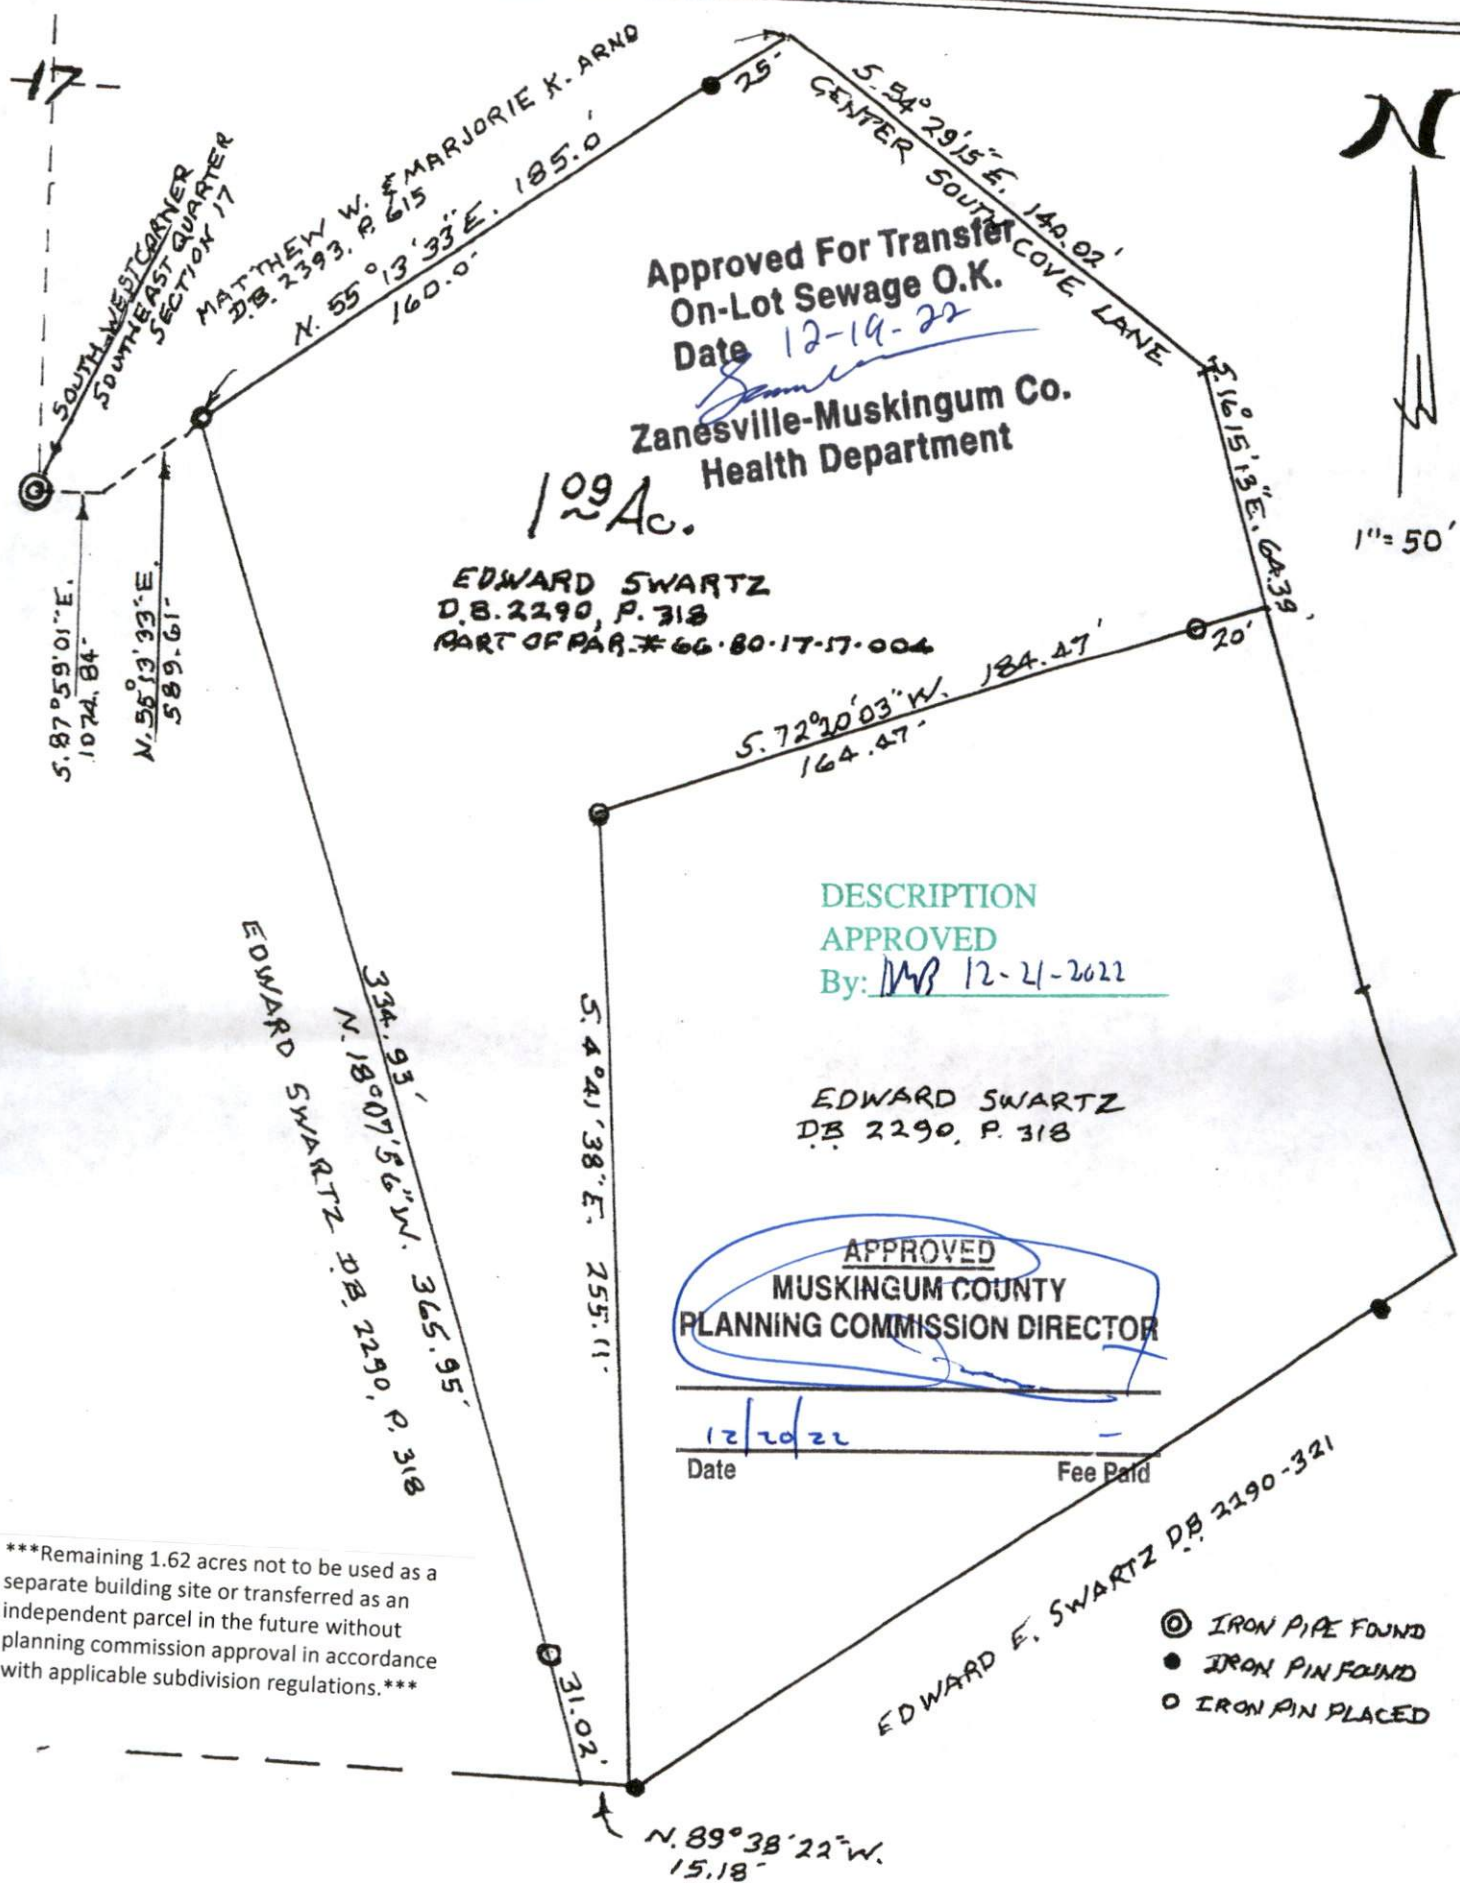

Remaining 1.62 acres not to be used as a separate building site or transferred as an independent parcel in the future without planning commission approval in accordance with applicable subdivision regulations.

PART OF THE SOUTHEAST QUARTER OF SECTION 17
TOWNSHIP 1, RANGE 5, UNION TOWNSHIP
IN MUSKINGUM COUNTY, STATE OF OHIO
NOV. 29, 2021

STATE OF OHIO
L. PETER DINAN
S. 5451
REGISTERED SURVEYOR
OFFICE COPY
NOT RECORDABLE
L. PETER DINAN
REGISTERED SURVEYOR #5451