


AT OF SURVEY FOR W. MARSHALL & B. HOCKENBERRY

STATE OF OHIO, MUSKINGUM COUNTY, UNION TOWNSHIP,
PART OF LOT 9 IN QUARTER TOWNSHIP 4,
TOWNSHIP 1 NORTH, RANGE 5 WEST

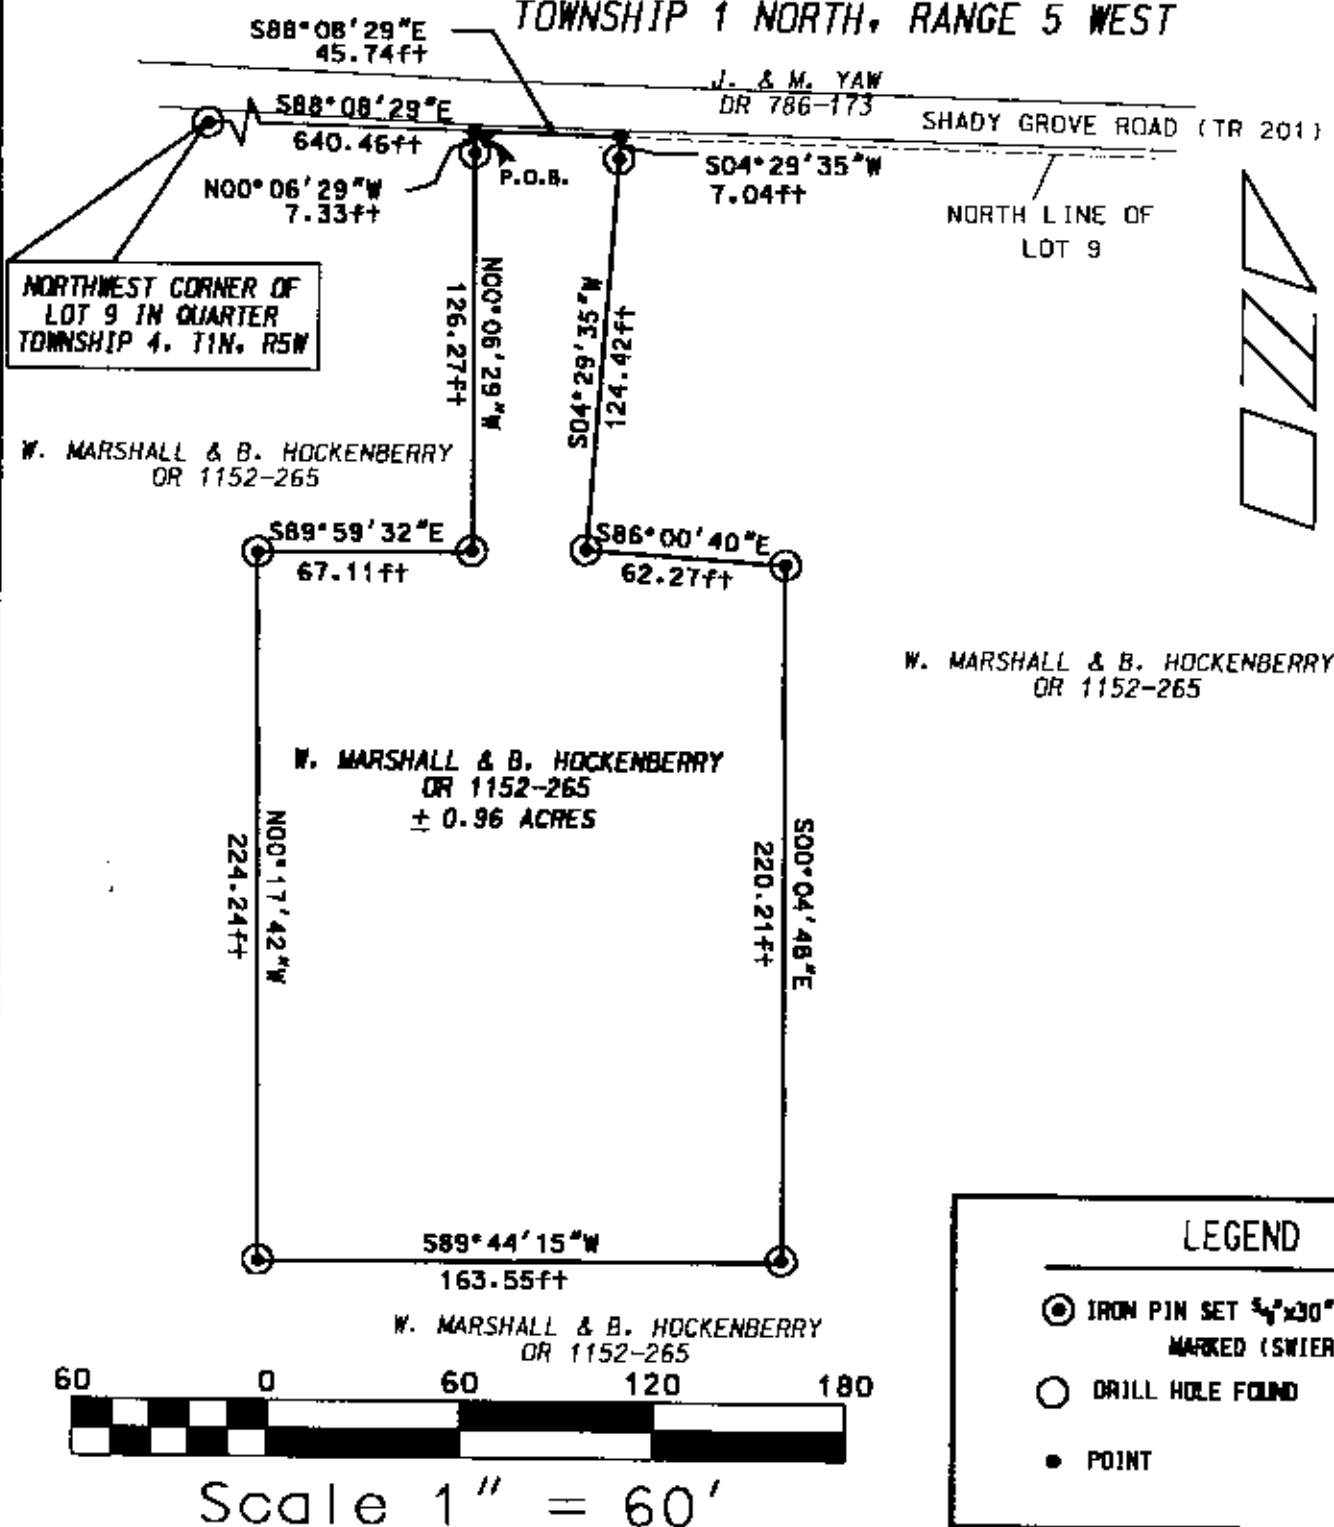

PART OF PARCEL NO. : 66-66-90-04-18-000

PERTINENT DOCUMENTS AND SURVEYS USED:

- DEED REFERENCES SHOWN
- TAX MAPS
- SURVEY RECORDS FOUND IN THE MUSKINGUM COUNTY ENGINEERS OFFICE, ZANESVILLE, OHIO

BASIS OF BEARING:

BEARINGS SHOWN HEREON ARE TO AN ASSUMED MERIDIAN AND ARE USED TO DENOTE ANGLES ONLY.

DESCRIPTION APPROVED
FOR AUDITOR'S TRANSFER
BY *[Signature]*
7-18-2001

DADECO
ENGINEERING

715 RICHEY ROAD
ZANESVILLE, OHIO 43701
(740) 452-7262


W. MARSHALL & B. HOCKENBERRY
PLAT OF SURVEY

09/12/01

LEGEND

- IRON PIN SET 3/4"x30" W/ CAP MARKED (SWIERZ 8062)
- DRILL HOLE FOUND
- POINT

I HEREBY CERTIFY THIS
PLAT TO BE CORRECT
AS SURVEYED BY DADECO
ENGINEERING SEPTEMBER 2001

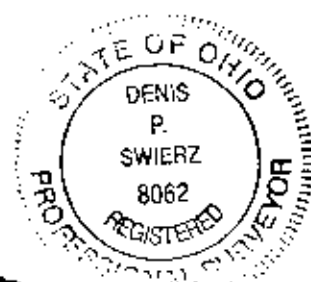

OFFICE COPY
NOT RECORDED
DENIS P. SWIERZ
PSL# 8062

DATE: SEPTEMBER 12, 2001