


LEGEND

- IRON PIN FOUND
- ⊙ IRON PIN SET (5/8" REBAR W/CAP)

BEARINGS ARE BASED ON THE PREVIOUS SURVEY OF 0.576± AC. CONVEYED TO J. & R. BRAND (VOL. 627, PG. 136).

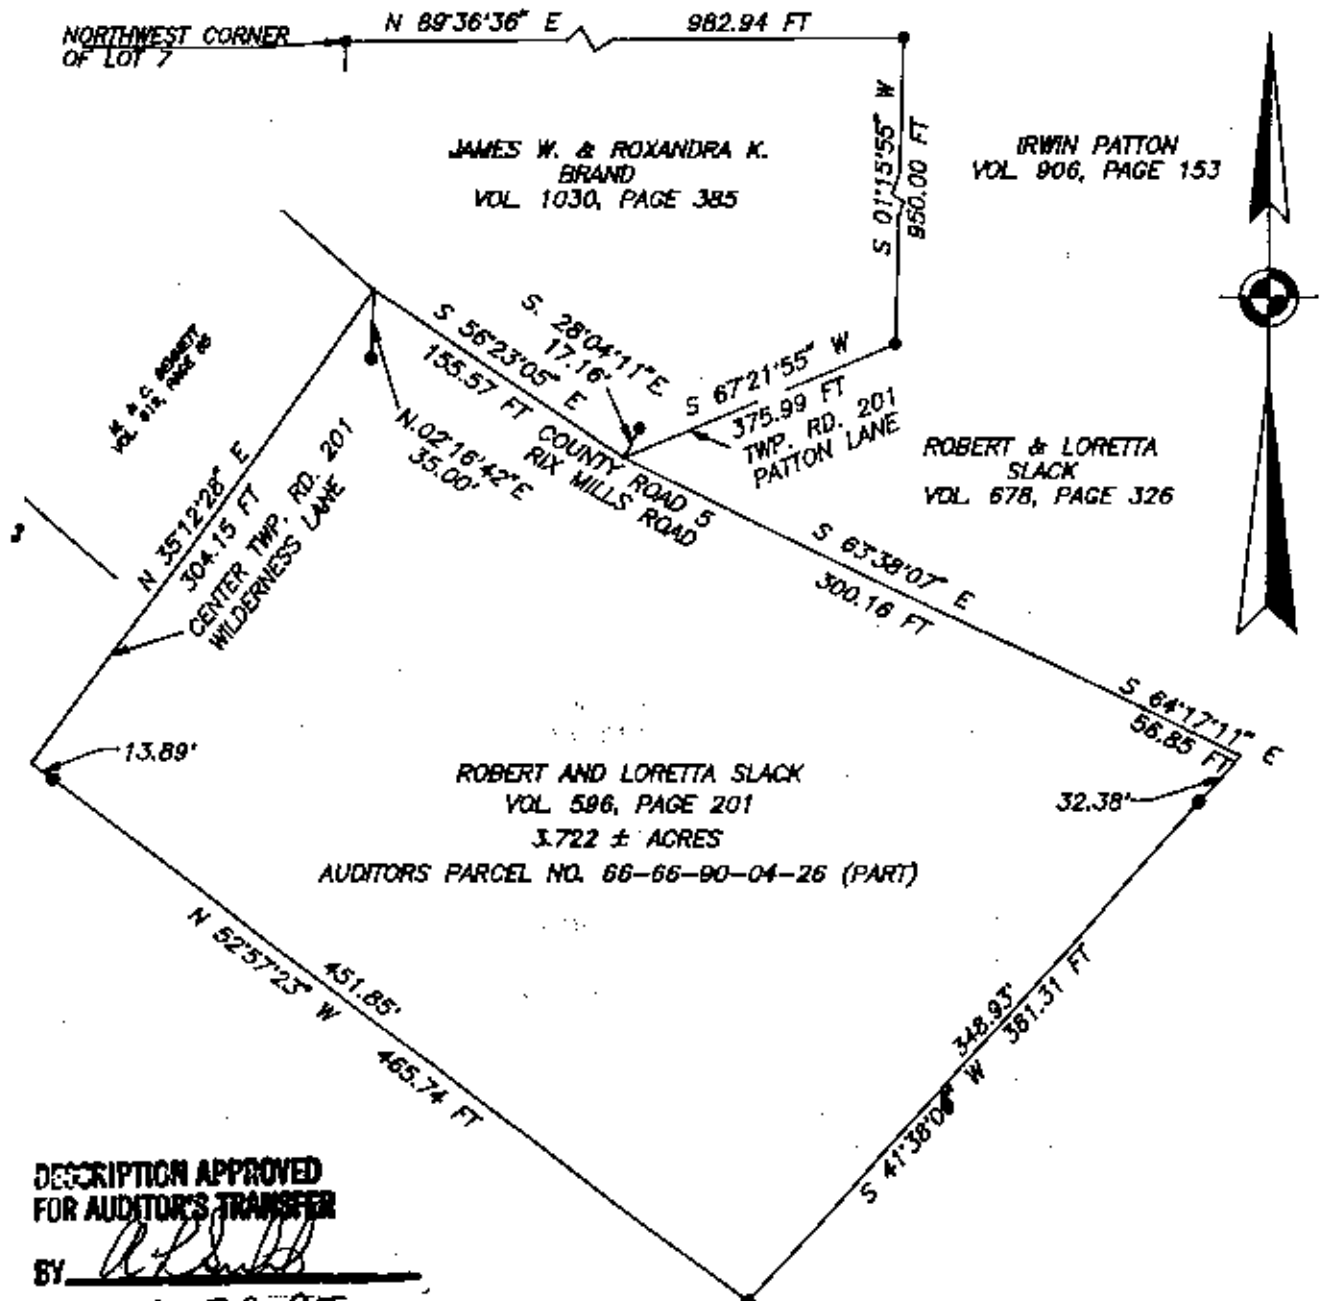

DESCRIPTION APPROVED FOR AUDITOR'S TRANSFER


BY *[Signature]*
1-20-95

BEING A PART OF A 35.11 AC. TRACT CONVEYED TO R. & L. SLACK BY DEED VOL. 596, PAGE 201 OF THE MUSKINGUM COUNTY DEED RECORDS; SITUATED IN LOT 7, QUARTER TOWNSHIP 4, TOWNSHIP 1, RANGE 5, OF THE UNITED STATES MILITARY LANDS, UNION TOWNSHIP, MUSKINGUM COUNTY, OHIO.

REFERENCES

- VOL. 596, PG. 201
- VOL. 619, PG. 65
- VOL. 678, PG. 326
- PREVIOUS SURVEYS OF:
 - 23.429± AC.
 - 0.576± AC.
- MUSKINGUM COUNTY TAX MAP

SCALE 1"=100'

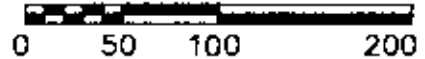

I HEREBY CERTIFY TO THE BEST OF MY KNOWLEDGE AND BELIEF THE ABOVE PLAT AND SURVEY TO BE CORRECT AS PREPARED BY ME, THIS 6TH DAY OF JANUARY 1995.

OFFICE COPY
NOT RECORDABLE
MICHAEL D. ...
REGISTERED SURVEYOR #6923

W.J. BIEDENBACH & ASSOC. SURVEYING & MAPPING ZANESVILLE, OHIO (614) 453-4850	
DRAWN BY: MDN	DATE: 1-6-95
SCALE: 1"=100'	CHECKED BY: WJB
JOB NO: 3838	J.SLACK.DWG