



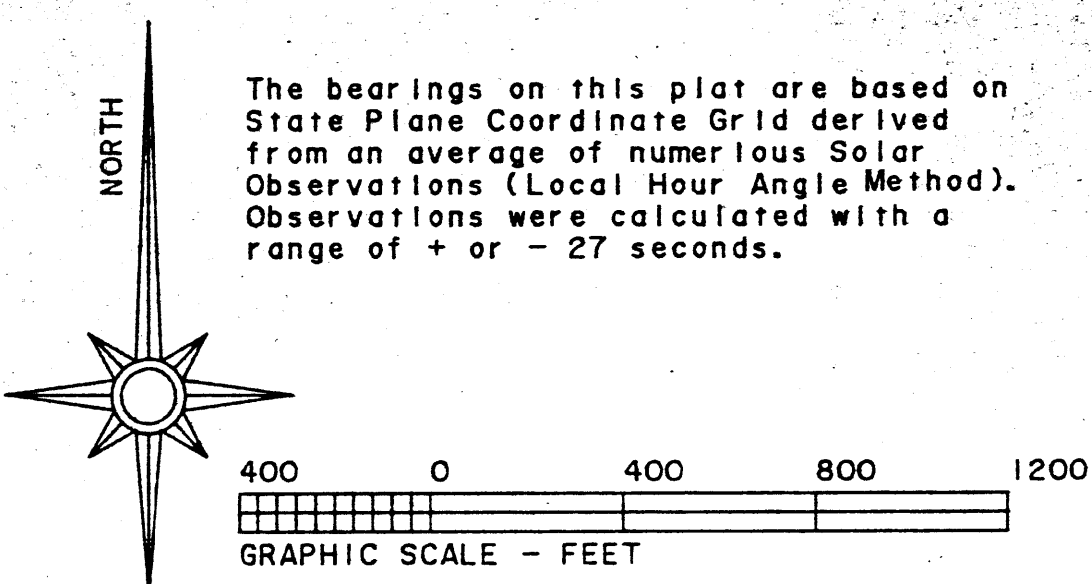

The bearings on this plat are based on State Plane Coordinate Grid derived from an average of numerous Solar Observations (Local Hour Angle Method). Observations were calculated with a range of + or - 27 seconds.

- LEGEND**
- STONE (FOUND) WITH X =
 - ⊙ CONCRETE MONUMENT (FOUND)
 - ⊗ AXLE (FOUND)
 - IRON PIPE (FOUND)
 - IRON PIN (FOUND)
 - ⊕ RAILROAD SPIKE (FOUND)
 - ⊕ PK NAIL (FOUND)
 - △ POINT
 - IRON PIN (SET) 5/8" REBAR WITH IDENTIFICATION CAP (C R HARKNESS R.S. 6885)

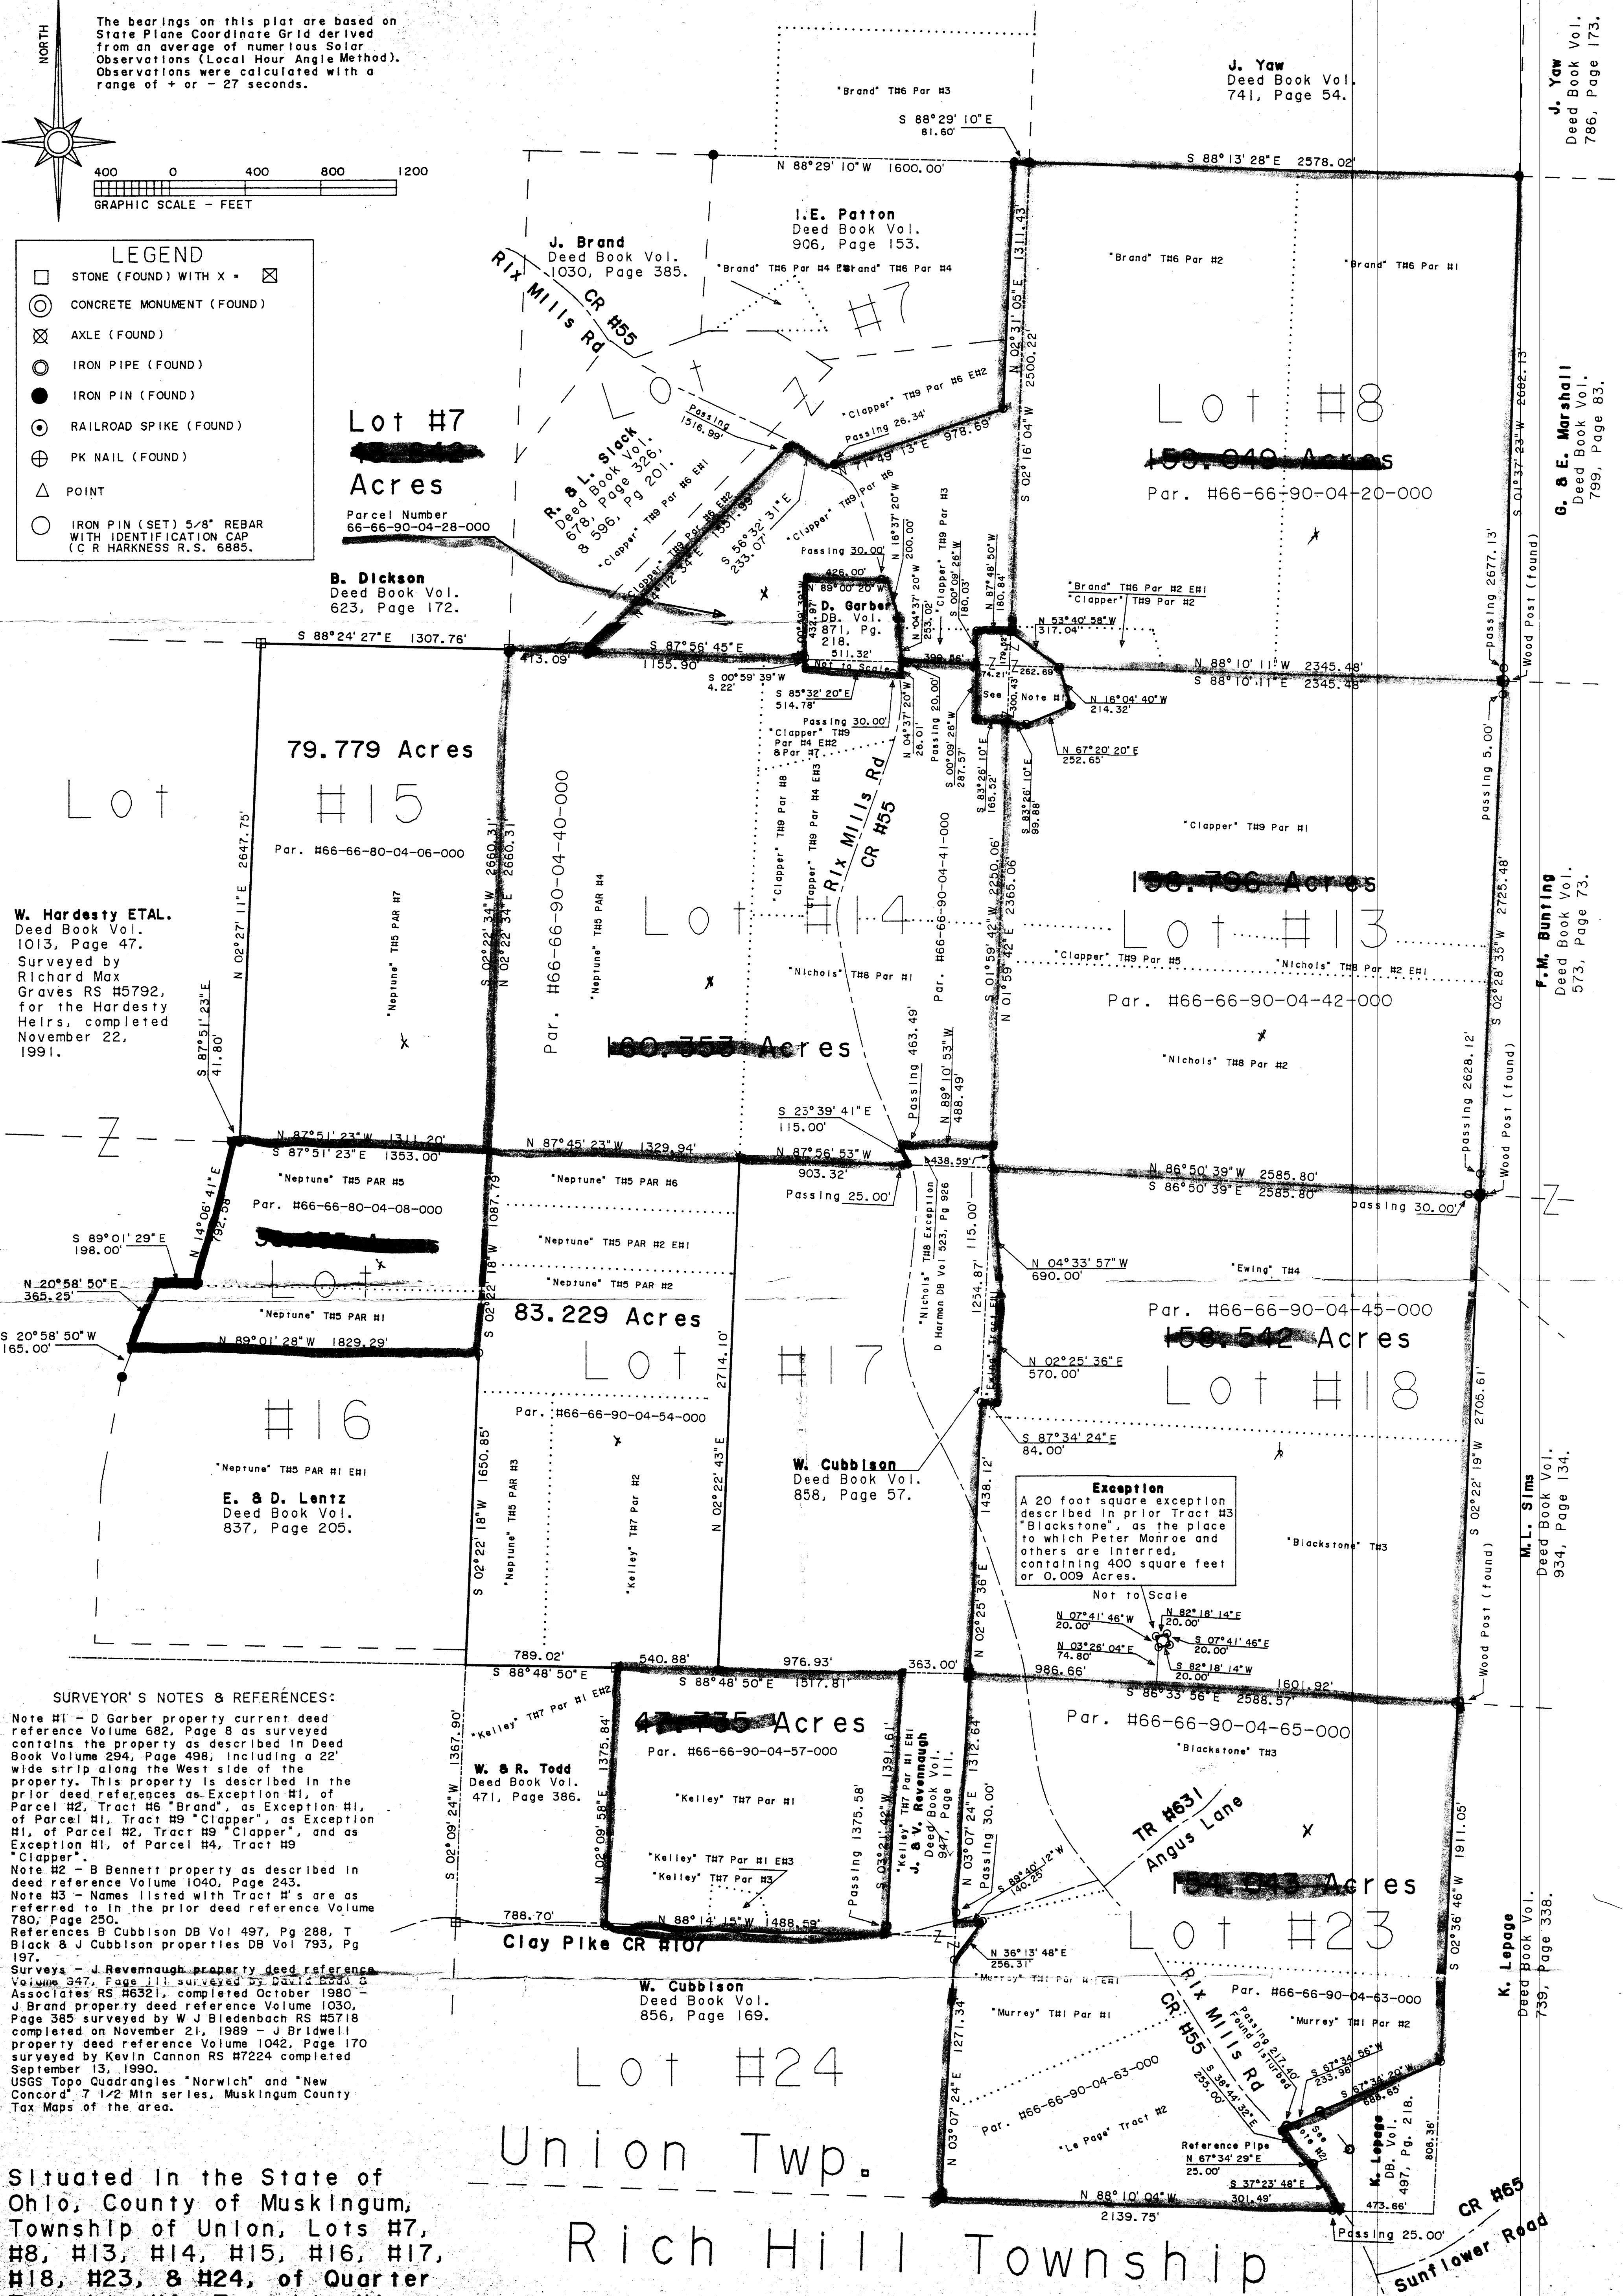

SURVEYOR'S NOTES & REFERENCES:

Note #1 - D Garber property current deed reference Volume 682, Page 8 as surveyed contains the property as described in Deed Book Volume 294, Page 498, including a 22' wide strip along the West side of the property. This property is described in the prior deed references as Exception #1, of Parcel #2, Tract #6 "Brand", as Exception #1, of Parcel #1, Tract #9 "Clapper", as Exception #1, of Parcel #2, Tract #9 "Clapper", and as Exception #1, of Parcel #4, Tract #9 "Clapper".

Note #2 - B Bennett property as described in deed reference Volume 1040, Page 243.

Note #3 - Names listed with Tract #3 are as referred to in the prior deed reference Volume 780, Page 250.

References B Cubblison DB Vol 497, Pg 288, T Black & J Cubblison properties DB Vol 793, Pg 197.

Surveys - J Revennaugh property deed reference Volume 947, Page 111 surveyed by C R Harkness & Associates RS #632, completed October 1980 - J Brand property deed reference Volume 1030, Page 385 surveyed by W J Biedenbach RS #5718 completed on November 21, 1989 - J Bridwell property deed reference Volume 1042, Page 170 surveyed by Kevin Cannon RS #7224 completed September 13, 1990.

USGS Topo Quadrangles "Norwich" and "New Concord" 7 1/2 Min series, Muskingum County Tax Maps of the area.

Situated in the State of Ohio, County of Muskingum, Township of Union, Lots #7, #8, #13, #14, #15, #16, #17, #18, #23, & #24, of Quarter Township #4, Township #1, Range #5, of the US Military District:

Prior Deed Reference - Deed Book Vol. 780, Page 250.

Rich Hill Township

This plat was prepared by C. R. Harkness Surveying & Mapping Inc. in accordance with Chapter 4733-37 of the Administrative Code, from an actual survey and is intended to be used for the legal transfer of the property shown and does not intend to show all or any easements of record, nor encroachments unless otherwise shown.

OFFICE COPY NOT RECORDED

Chad T. Harkness, Surveyor

SURVEY FOR:			
Patton Farms, Inc.			
Clay Pike & Rix Mills Rd.			
New Concord, Ohio 43762			
SECTION: See Map	TOWNSHIP: #1	RANGE: #5	STATE: OHIO
TWP: Union	COUNTY: Muskingum		
Survey Date: 5-22-92			
Drawn Date: 5-22-92 By: CRH			
C. R. HARKNESS SURVEYING & MAPPING INC.			
768 DRYDEN ROAD			
Zanesville, Ohio 43701 Phone (614) 454-6367			
Job Number: 4452			
PLAT #01			