

SITUATED IN:
 State of Ohio, County of Muskingum,
 Township of Union, Quarter Township
 4, and being a part of Lot 24,
 Township 1, Range 5, United
 States Military Lands

BASIS OF BEARINGS
 Bearings are based on the Ohio
 State Plane Coordinate System, NAD
 83(2011), South Zone, Grid North
 as per GPS observations.




REFERENCES
 All deed records and surveys of
 the deed records shown on this
 plat.

LEGEND

- △ Railroad Spike Set
- Iron Pin Found
- ⊕ Stone Found
- Axle Found
- Iron Pipe Found
- ▲ Railroad Spike Found
- ⊙ Iron Pin Set, 5/8" rebar
- ⊠ Monument Found

DESCRIPTION

APPROVED
 By: *Jack D. Newcome*

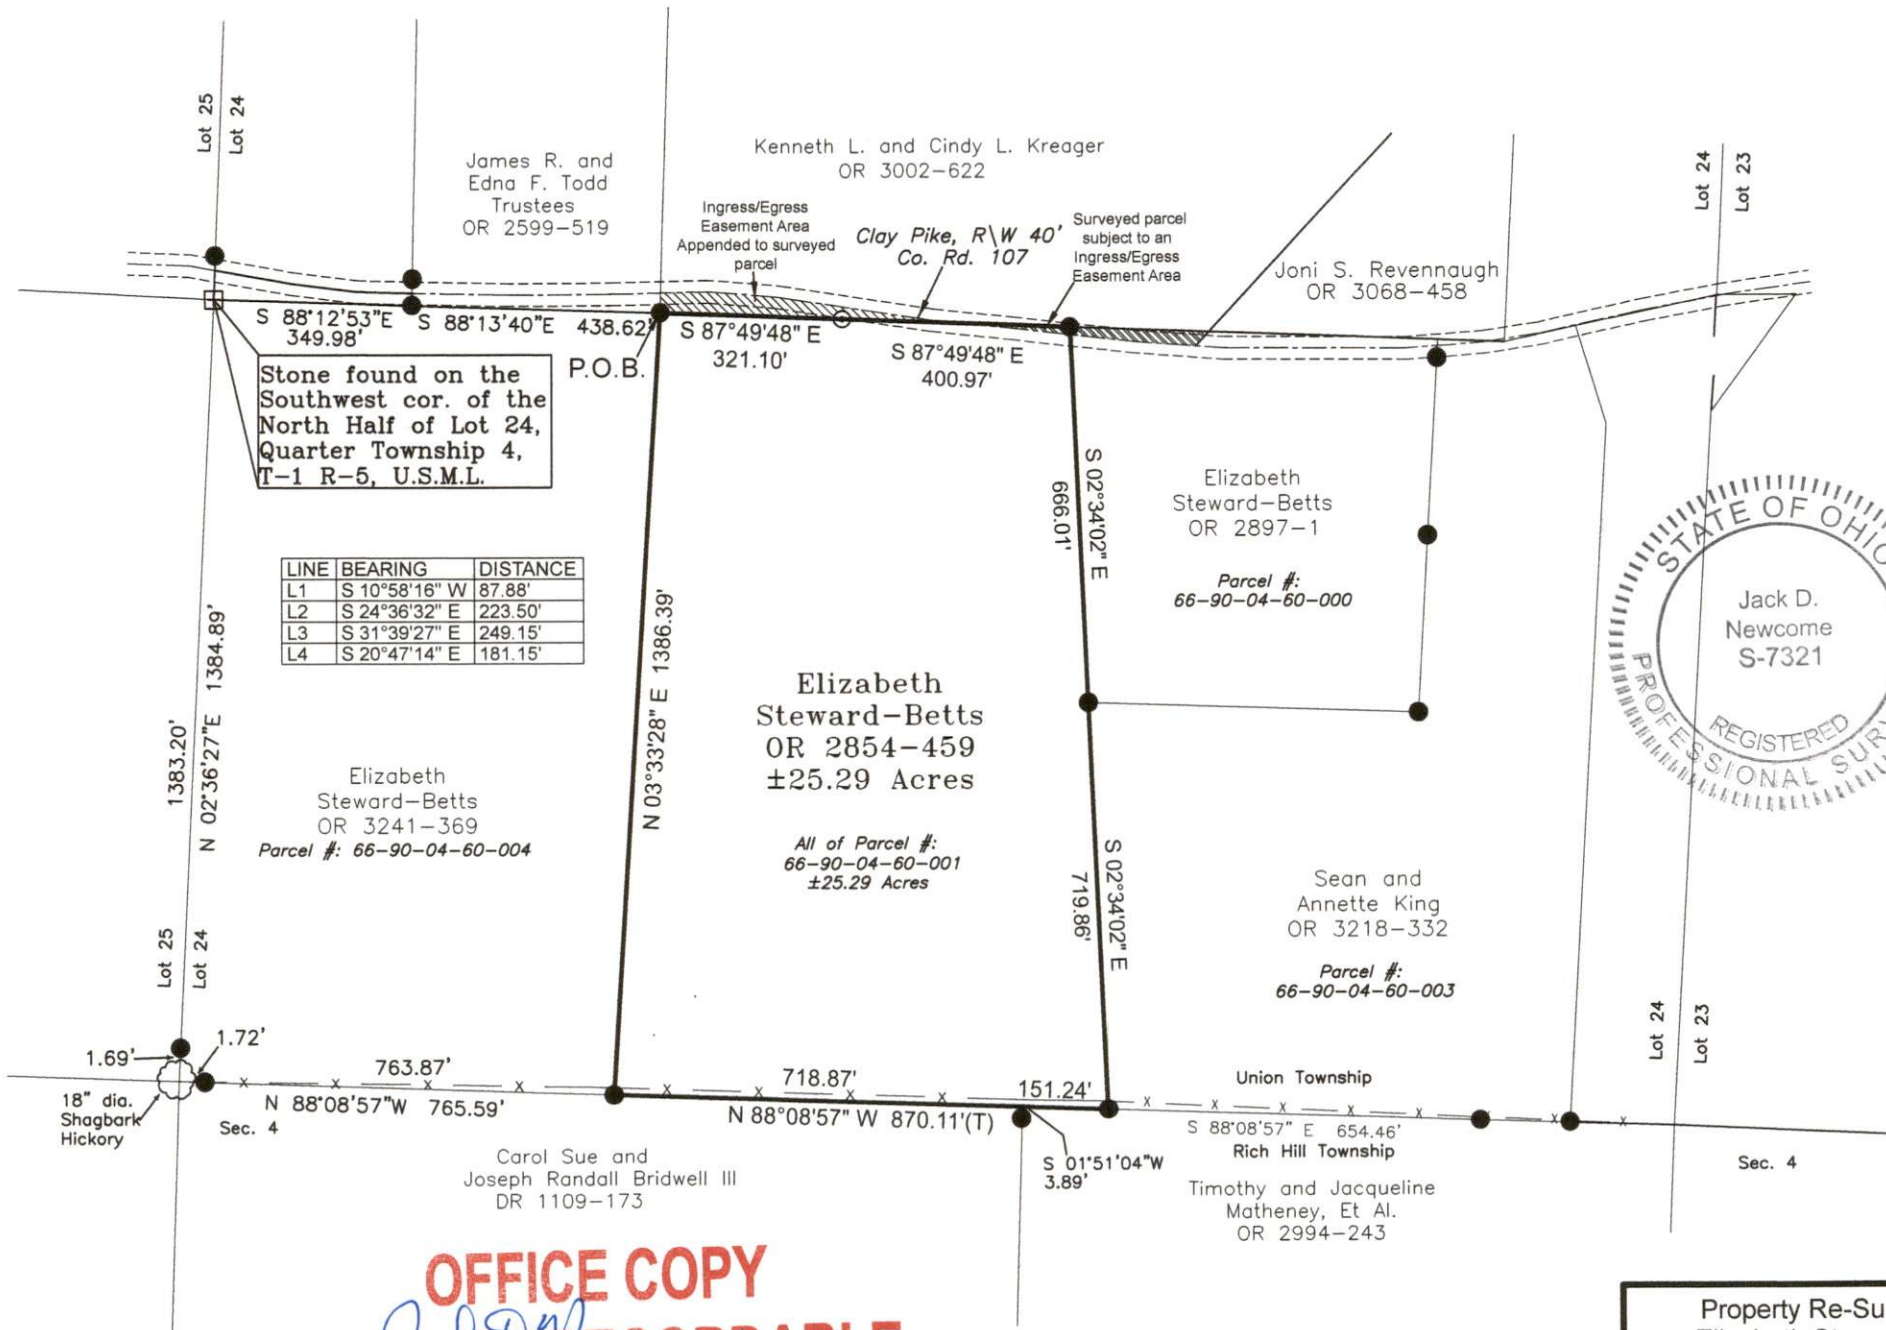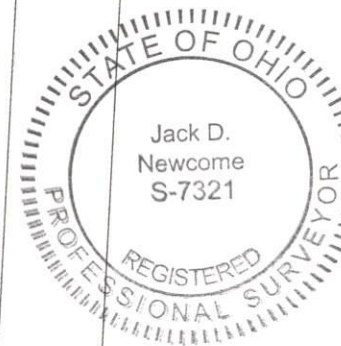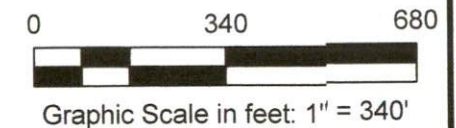

OFFICE COPY

Jack D. Newcome
NOT RECORDABLE
 Date: 4-14-25

Reg. Surveyor No. 7321

Property Re-Survey for
 Elizabeth Steward-Betts
 of property at
 12210 Clay Pike
 New Concord, Ohio 43762

Newcome Surveying Company
 6515 Ballard Road
 Naspport, Ohio 43830
 (740) 452-5796