

66-90-04-60-001 B

SITUATED IN:

State of Ohio, County of Muskingum,
Township of Union, and being part
of Lot 24, Township 1, Range 5,
United States Military Lands

BASIS OF BEARINGS

Bearings are based on the Ohio
State Plane Coordinate System, NAD
83, South Zone, Grid North as per
GPS observations.

REFERENCES


All deed records and surveys of
the deed records shown on this
plat.

LEGEND

- △ Railroad Spike Set
- Iron Pin Found
- ⊕ Stone Found
- Axle Found
- Iron Pipe Found
- ▲ Railroad Spike Found
- ⊙ Iron Pin Set, 5/8" rebar
- ⊠ Monument Found

PARCEL NO.S

Part of: 66-90-04-60-000 +- 50.00 Acres

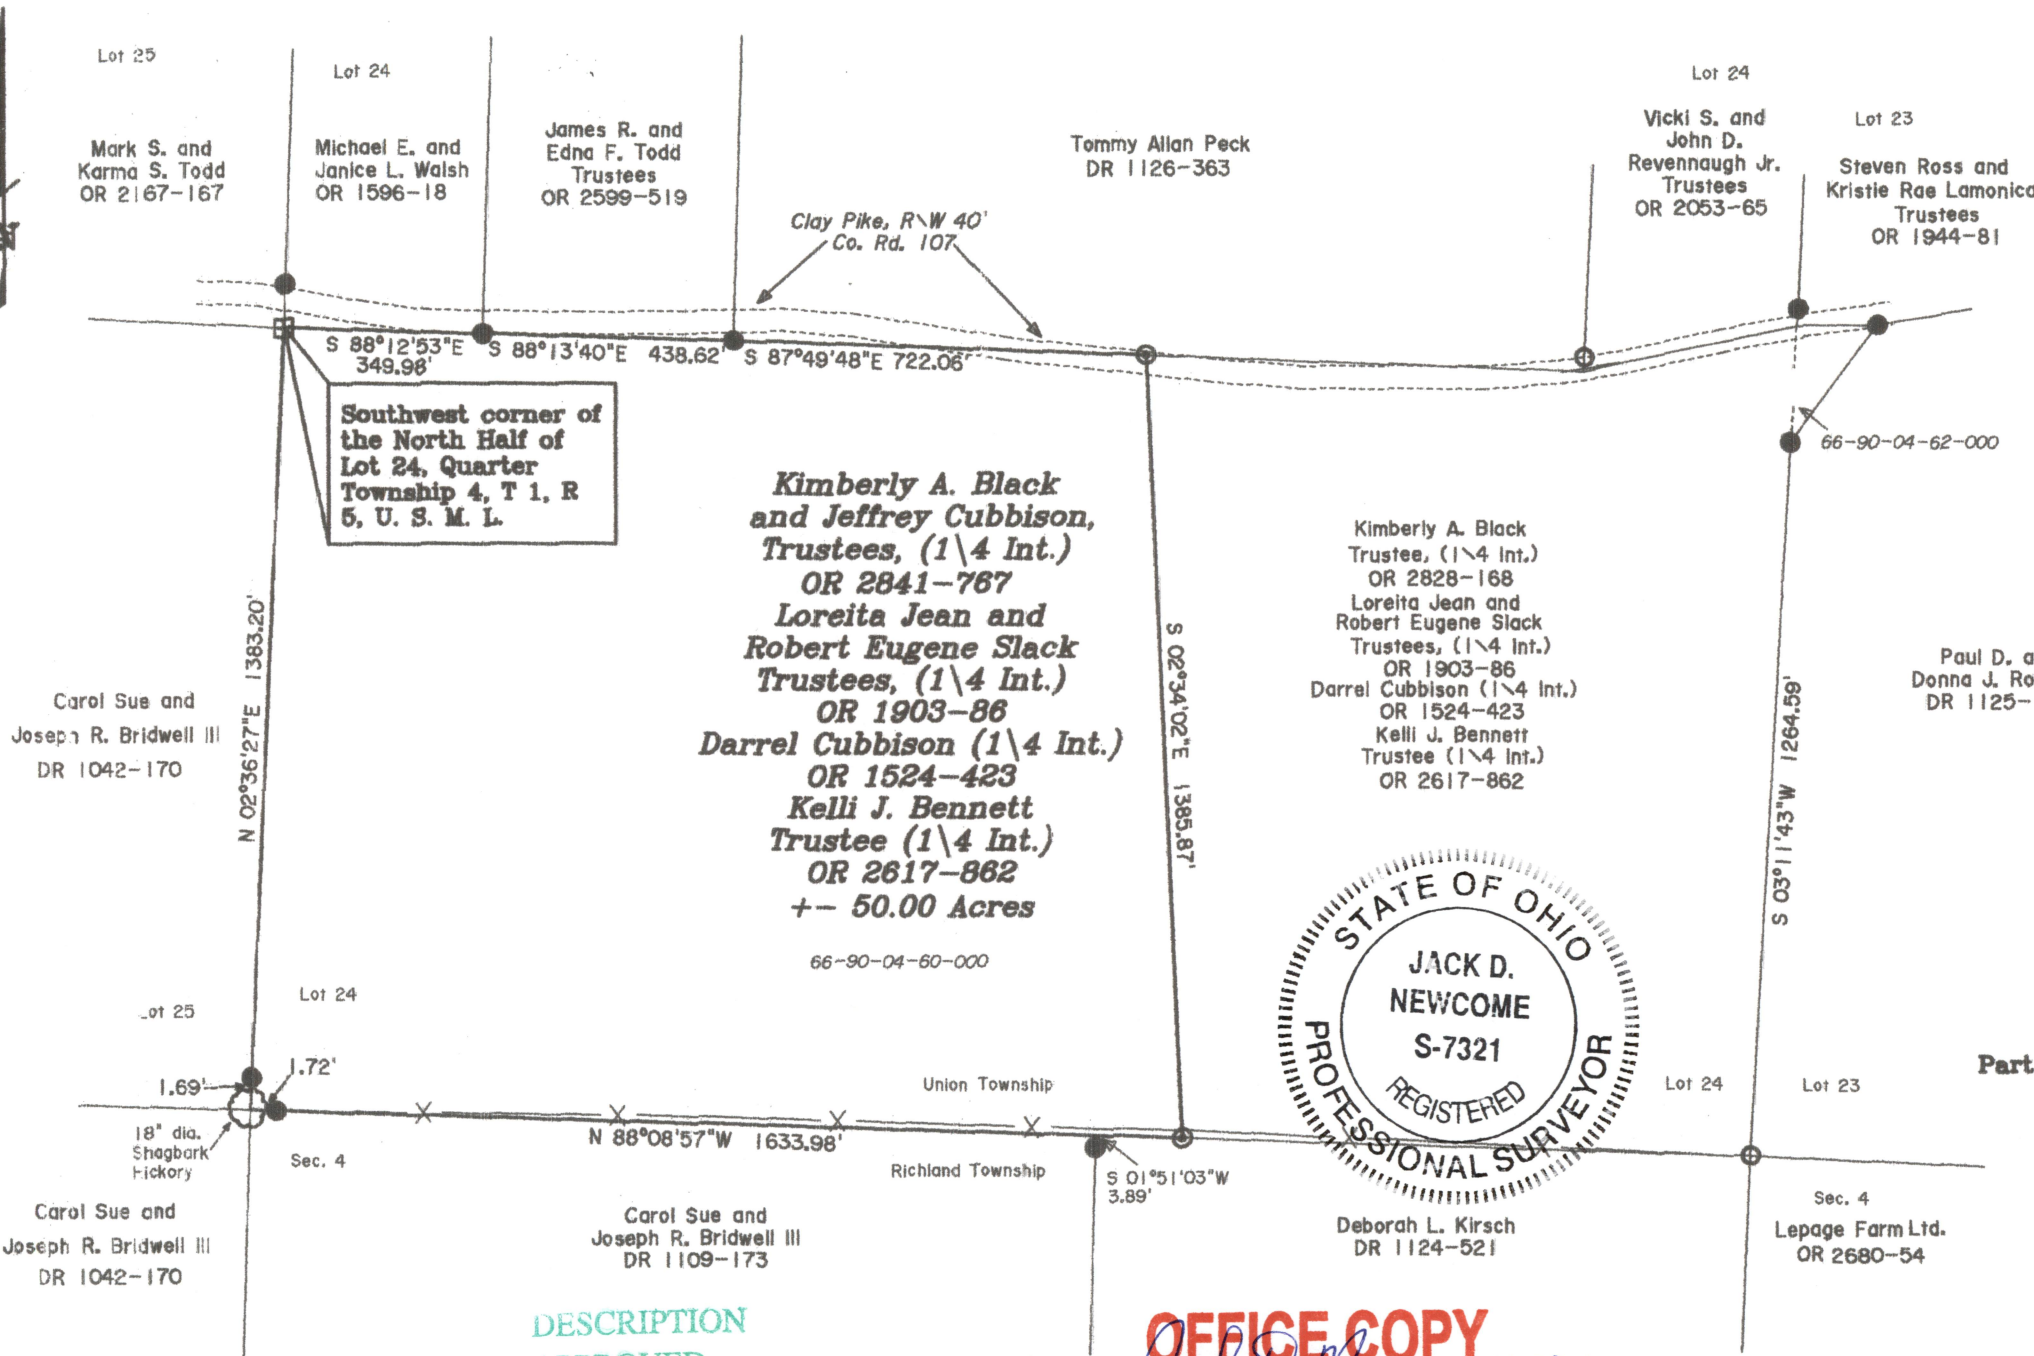

DESCRIPTION

APPROVED

By: *[Signature]*

OFFICE COPY
Jack D. Newcome 4-30-19
NOT RECORDABLE
Reg. Surveyor No. 7321

Newcome Surveying Company
6515 Ballard Road
Nashport, Ohio
740-452-5796