

66-90-04-60-000 B

SITUATED IN:

State of Ohio, County of Muskingum,
Township of Union, and being part
of Lot 23, and Lot 24, Township 1,
Range 5, United States Military Lands

BASIS OF BEARINGS

Bearings are based on the Ohio
State Plane Coordinate System, NAD
83, South Zone, Grid North as per
GPS observations.

REFERENCES

All deed records and surveys of
the deed records shown on this
plat.

LEGEND

- △ Railroad Spike Set
- Iron Pin Found
- ⊕ Stone Found
- Axle Found
- Iron Pipe Found
- ▲ Railroad Spike Found
- ⊙ Iron Pin Set, 5/8" rebar
- ⊠ Monument Found

PARCEL NO.S


All of: 66-90-04-60-000 +- 34.12 Acres
All of: 66-90-04-62-000 +- 0.33 Acres

DESCRIPTION

APPROVED

By: *Re 11/30/20*

Newcome Surveying Company
8515 Ballard Road
Nashport, Ohio
740-452-5796

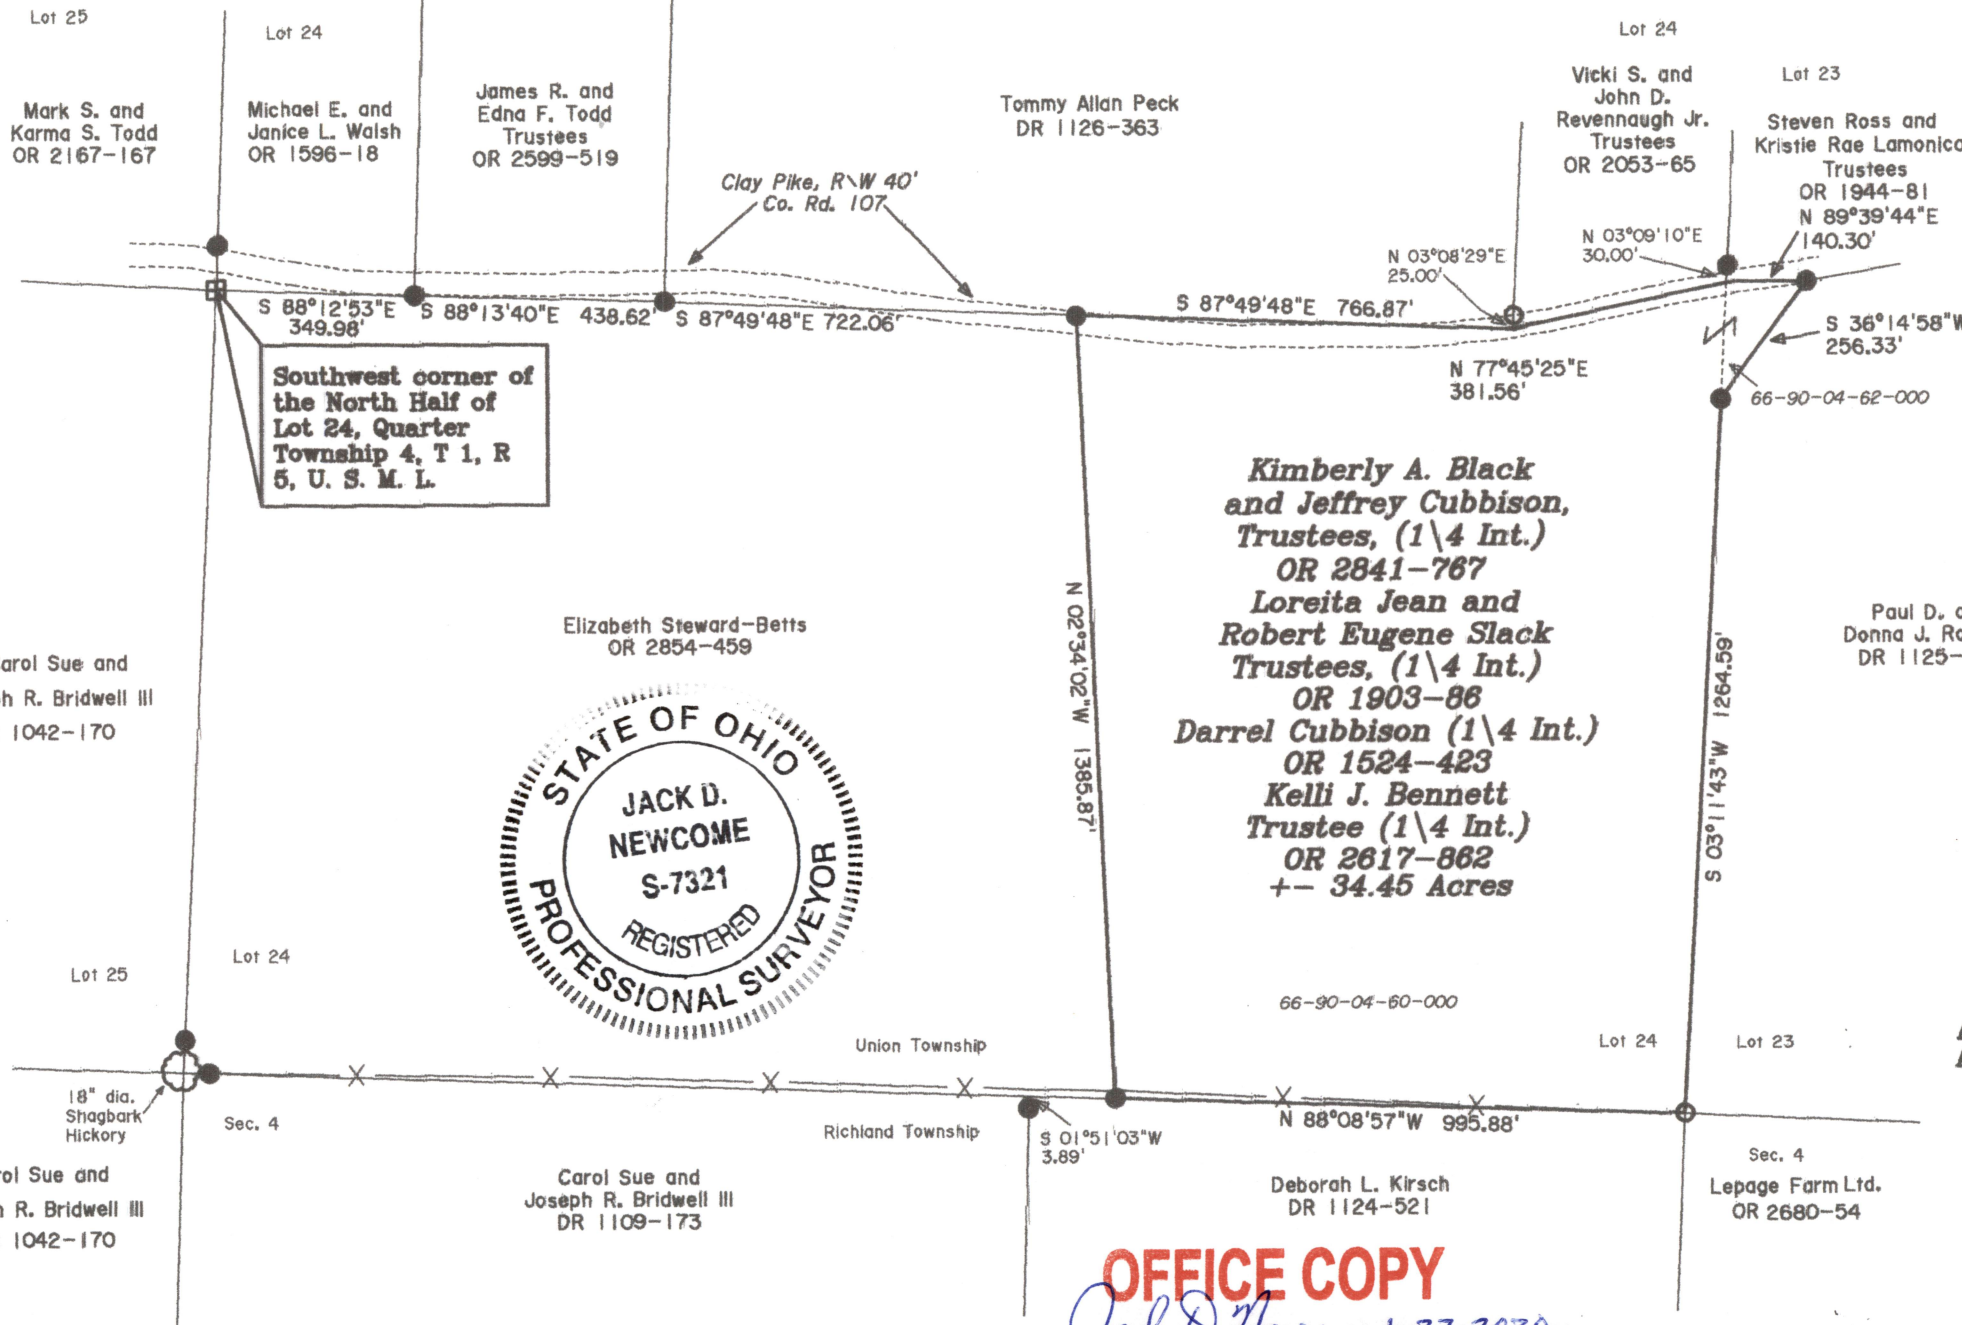

OFFICE COPY
Jack D. Newcome 1-27-2020
NOT RECORDABLE

Reg. Surveyor No. 7321