


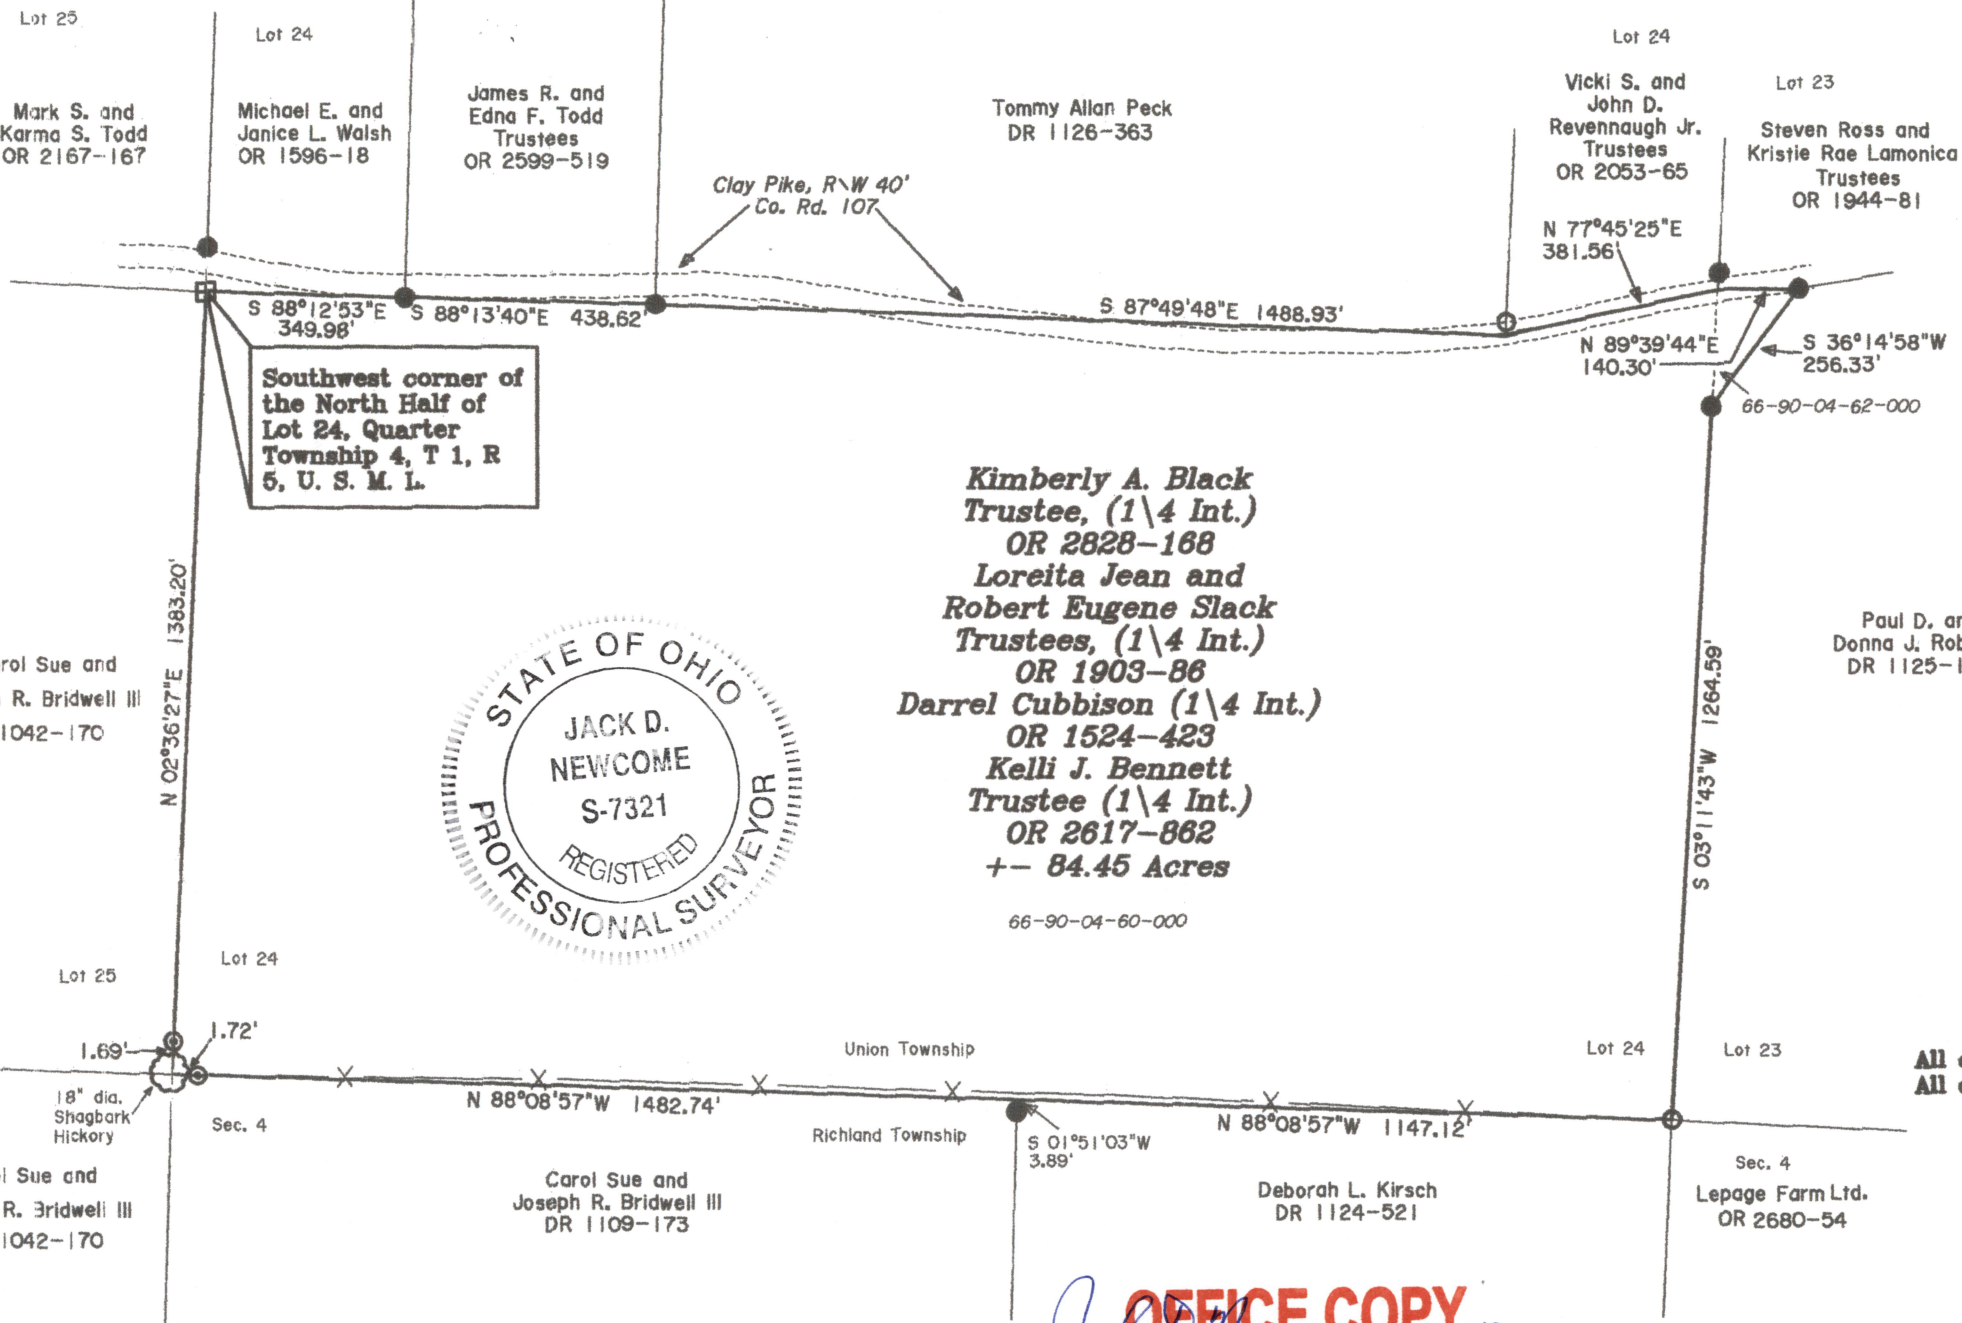

SITUATED IN:
State of Ohio, County of Muskingum,
Township of Union, and being part
of Lot 24, and Lot 23, Township 1,
Range 5, United States Military
Lands

BASIS OF BEARINGS
Bearings are based on the Ohio
State Plane Coordinate System, NAD
83, South Zone, Grid North as per
GPS observations.


REFERENCES
All deed records and surveys of
the deed records shown on this
plat.

- LEGEND**
- △ Railroad Spike Set
 - Iron Pin Found
 - ⊕ Stone Found
 - Axle Found
 - Iron Pipe Found
 - ▲ Railroad Spike Found
 - ⊙ Iron Pin Set, 5/8" rebar
 - ⊗ Monument Found

PARCEL NO.S
All of: 66-90-04-60-000 +- 84.12 Acres
All of: 66-90-04-62-000 +- 0.33 Acres

DESCRIPTION
APPROVED
By: *[Signature]*

Newcome Surveying Company
6515 Ballard Road
Nashport, Ohio
740-452-5796

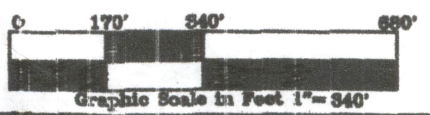

OFFICE COPY
NOT RECORDABLE
Jack D. Newcome 2-21-19
Jack D. Newcome Date
Reg. Surveyor No. 7321