


Being a part of Lot number eleven of a Subdivision made by the executors of George Jackson and delineated in the alterations of Lots six, eleven, and twelve in Deed Book "O" page 489 of the Muskingum County Plat Records in the Third Quarter of Township two, Range seven, Washington Township, Muskingum County, Ohio.

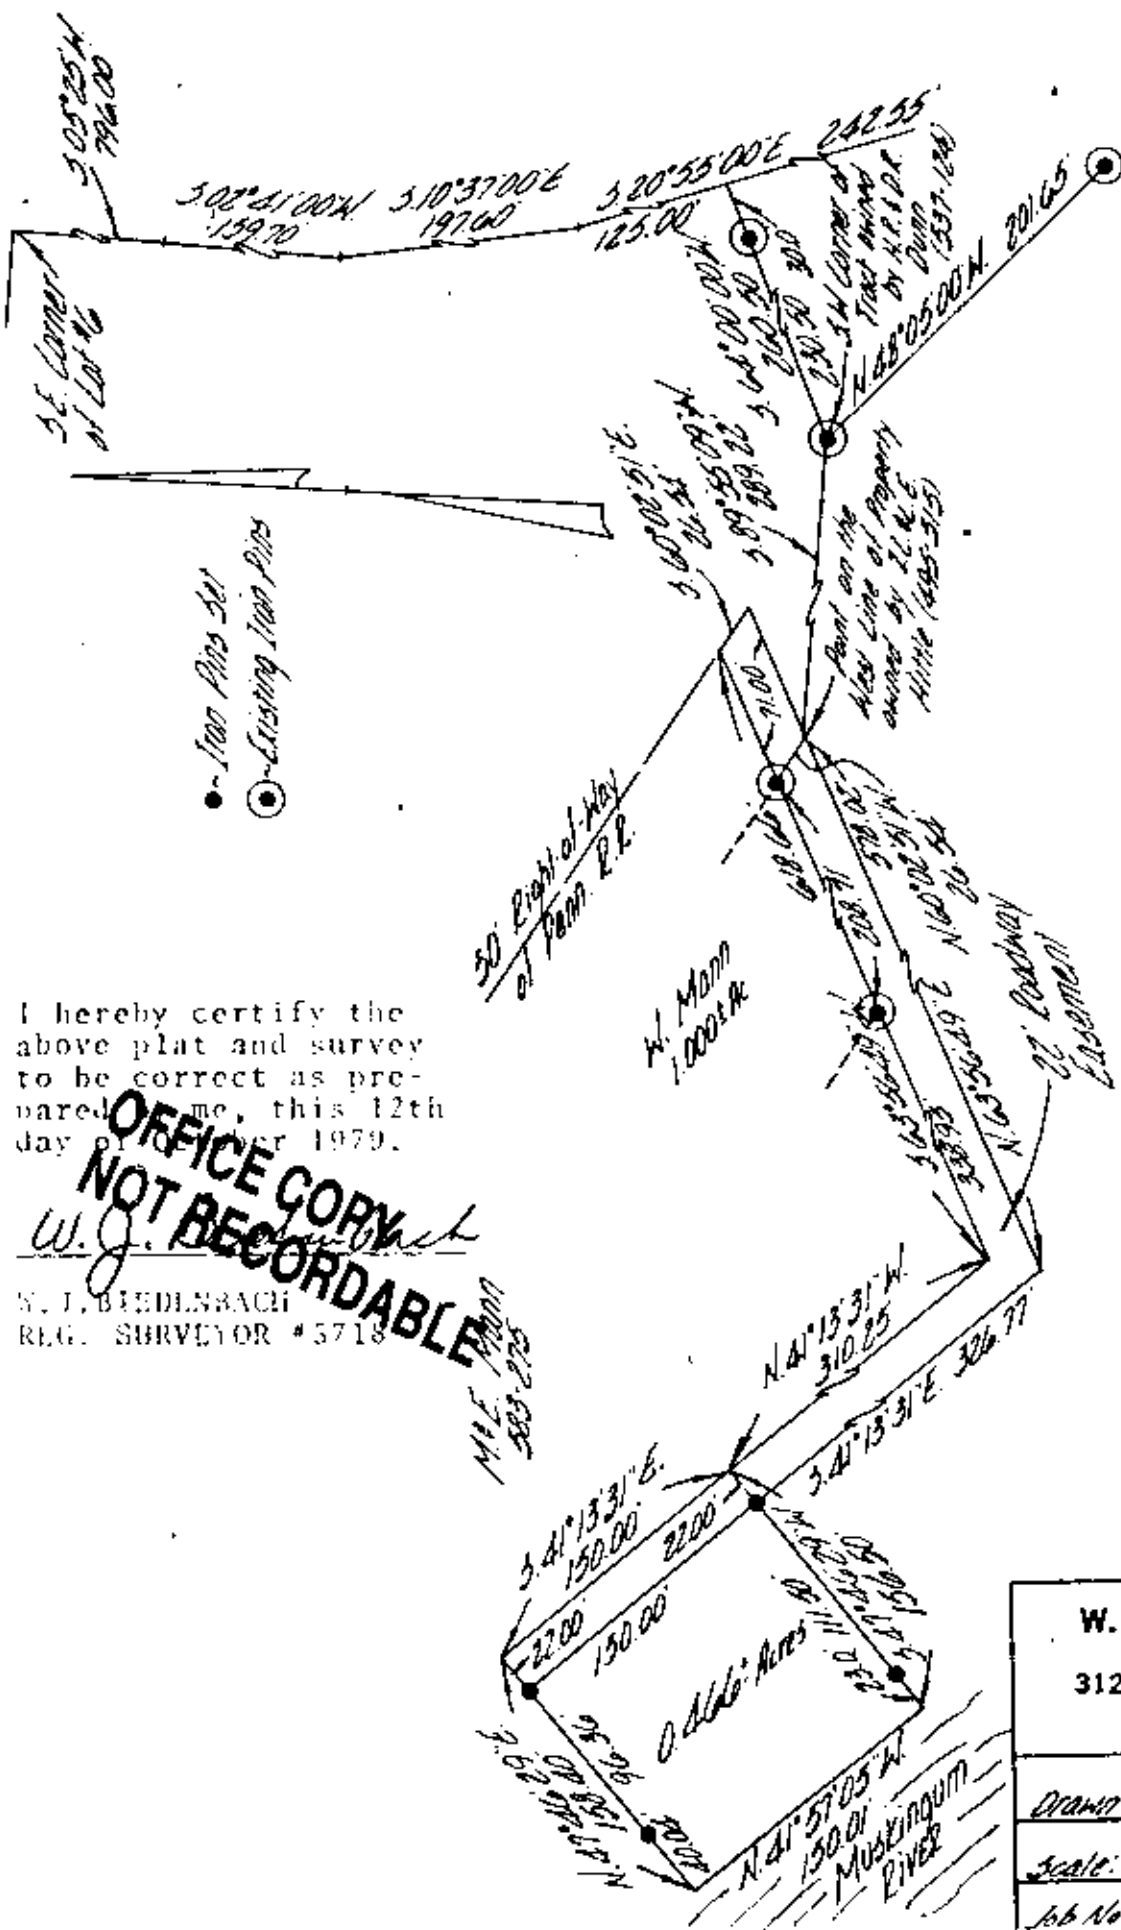

I hereby certify the above plat and survey to be correct as prepared by me, this 12th day of October 1979.

W. J. BIEDENBACH
REG. SURVEYOR #5718

DESCRIPTION APPROVED
FOR AUDITOR'S TRANSFER

BY J. L. Hille
10-12-89

W. J. BIEDENBACH & ASSOC.
Surveying & Mapping
3120 Lisa Ln. Zanesville, Ohio 43701
(614) 453-4850

Drawn by: <u>MD</u>	Date: <u>10-12-79</u>
Scale: <u>1"=100'</u>	Checked by: <u>DS</u>
Job No: <u>609-779</u>	<u>M Mann</u>